




STAIR 1 AND ELEVATOR - 1ST FLOOR

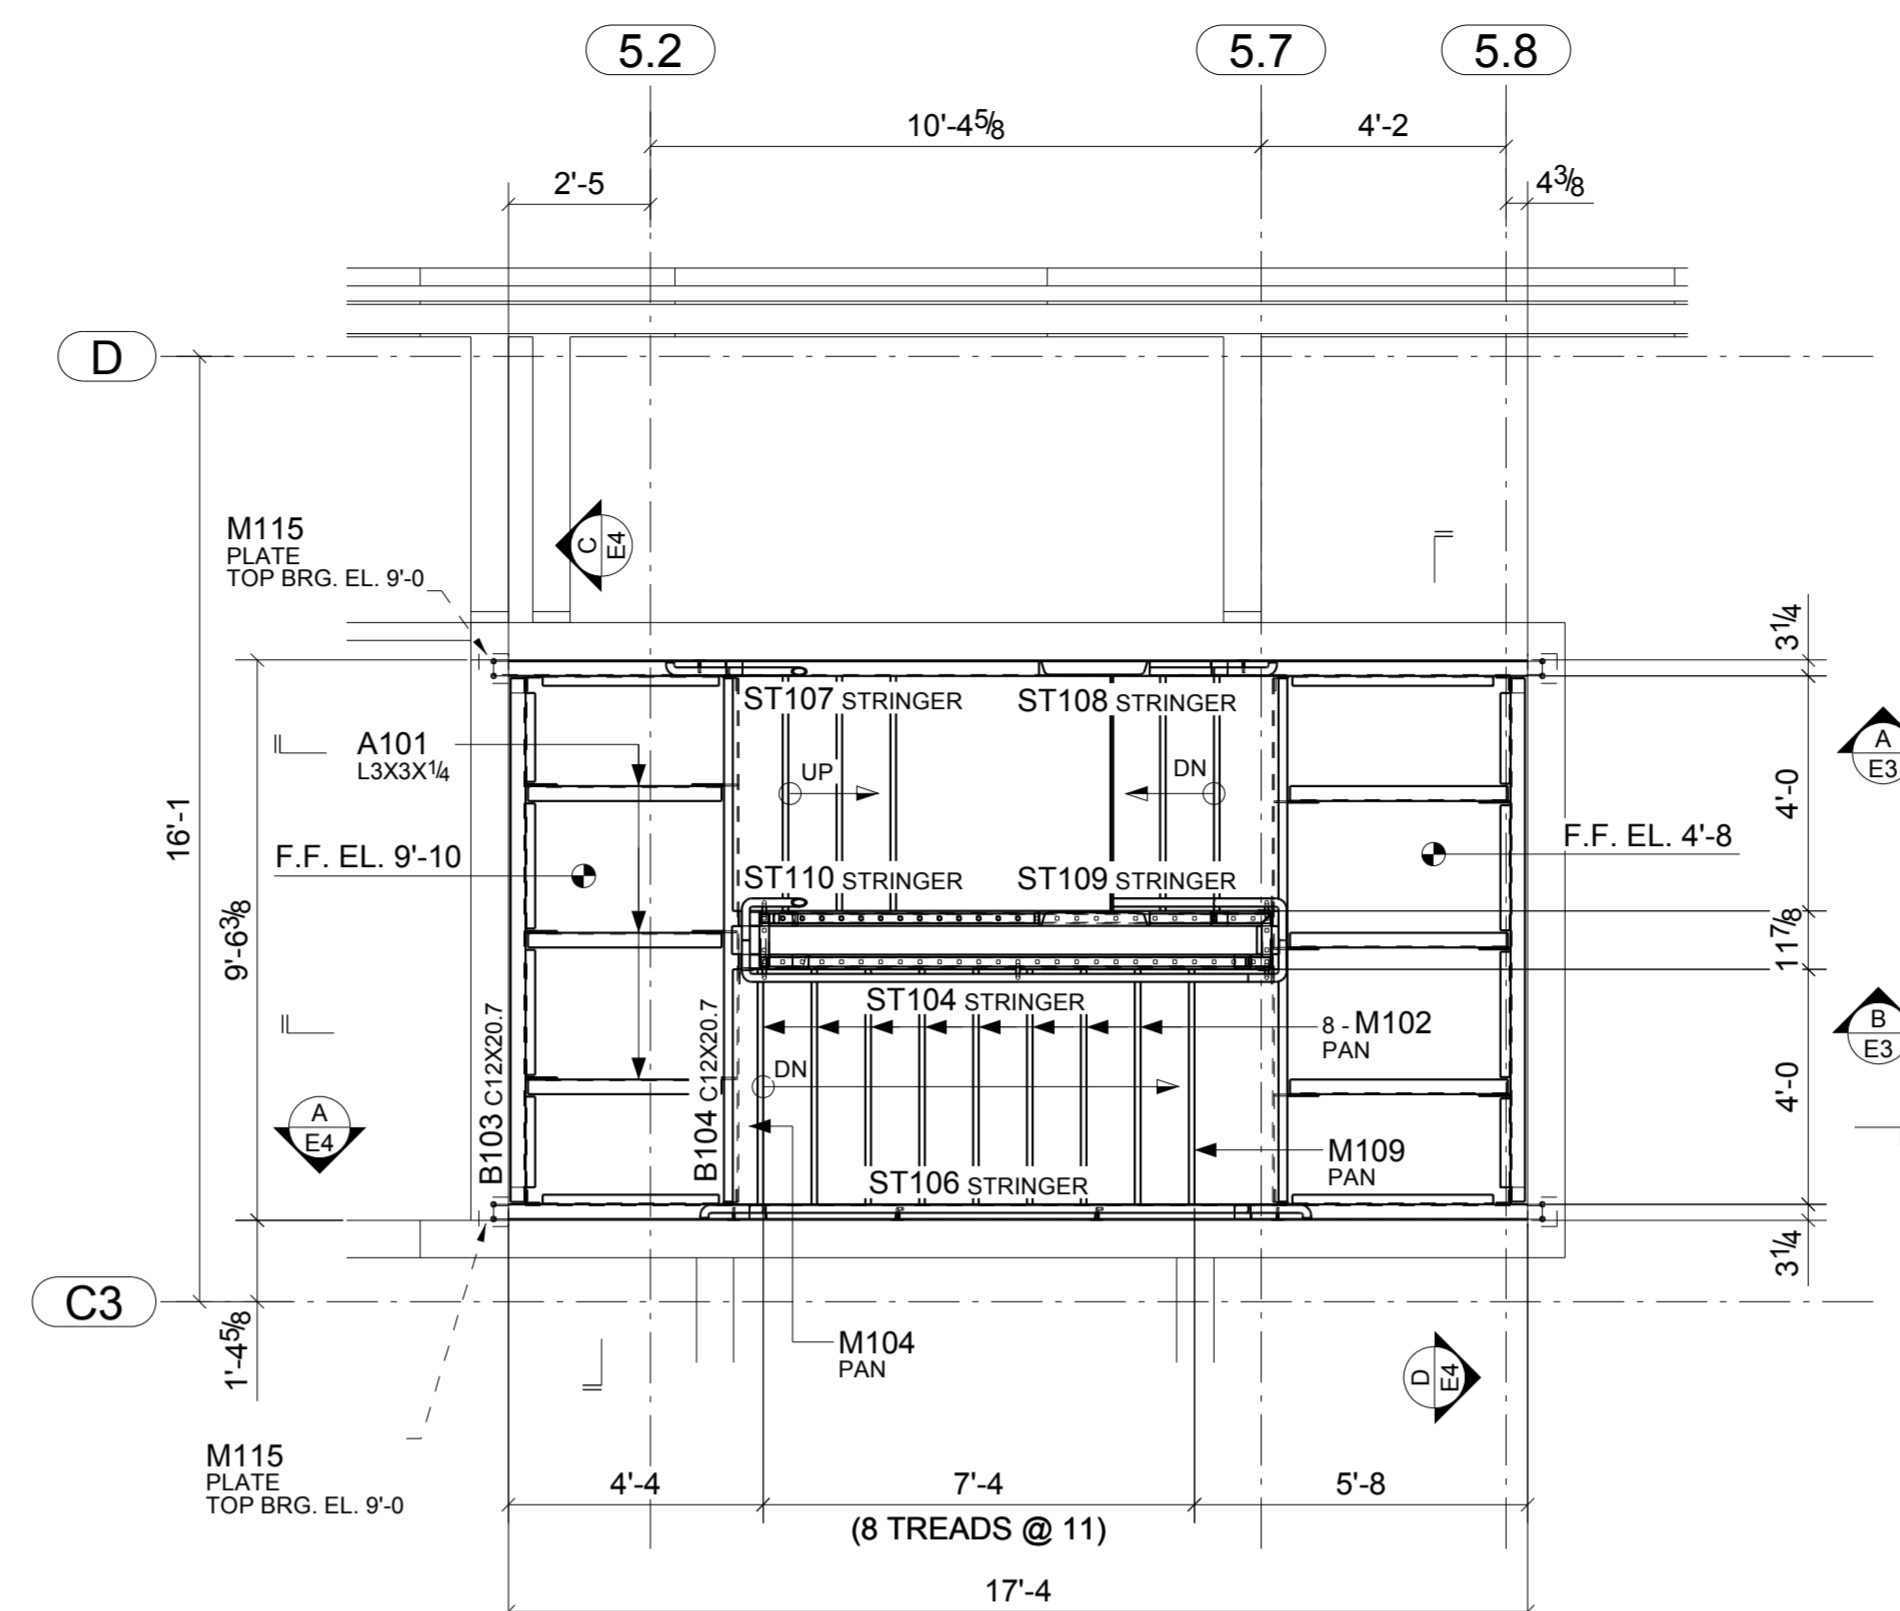


STAIR 1 - MID LANDING @ EL 4'-8

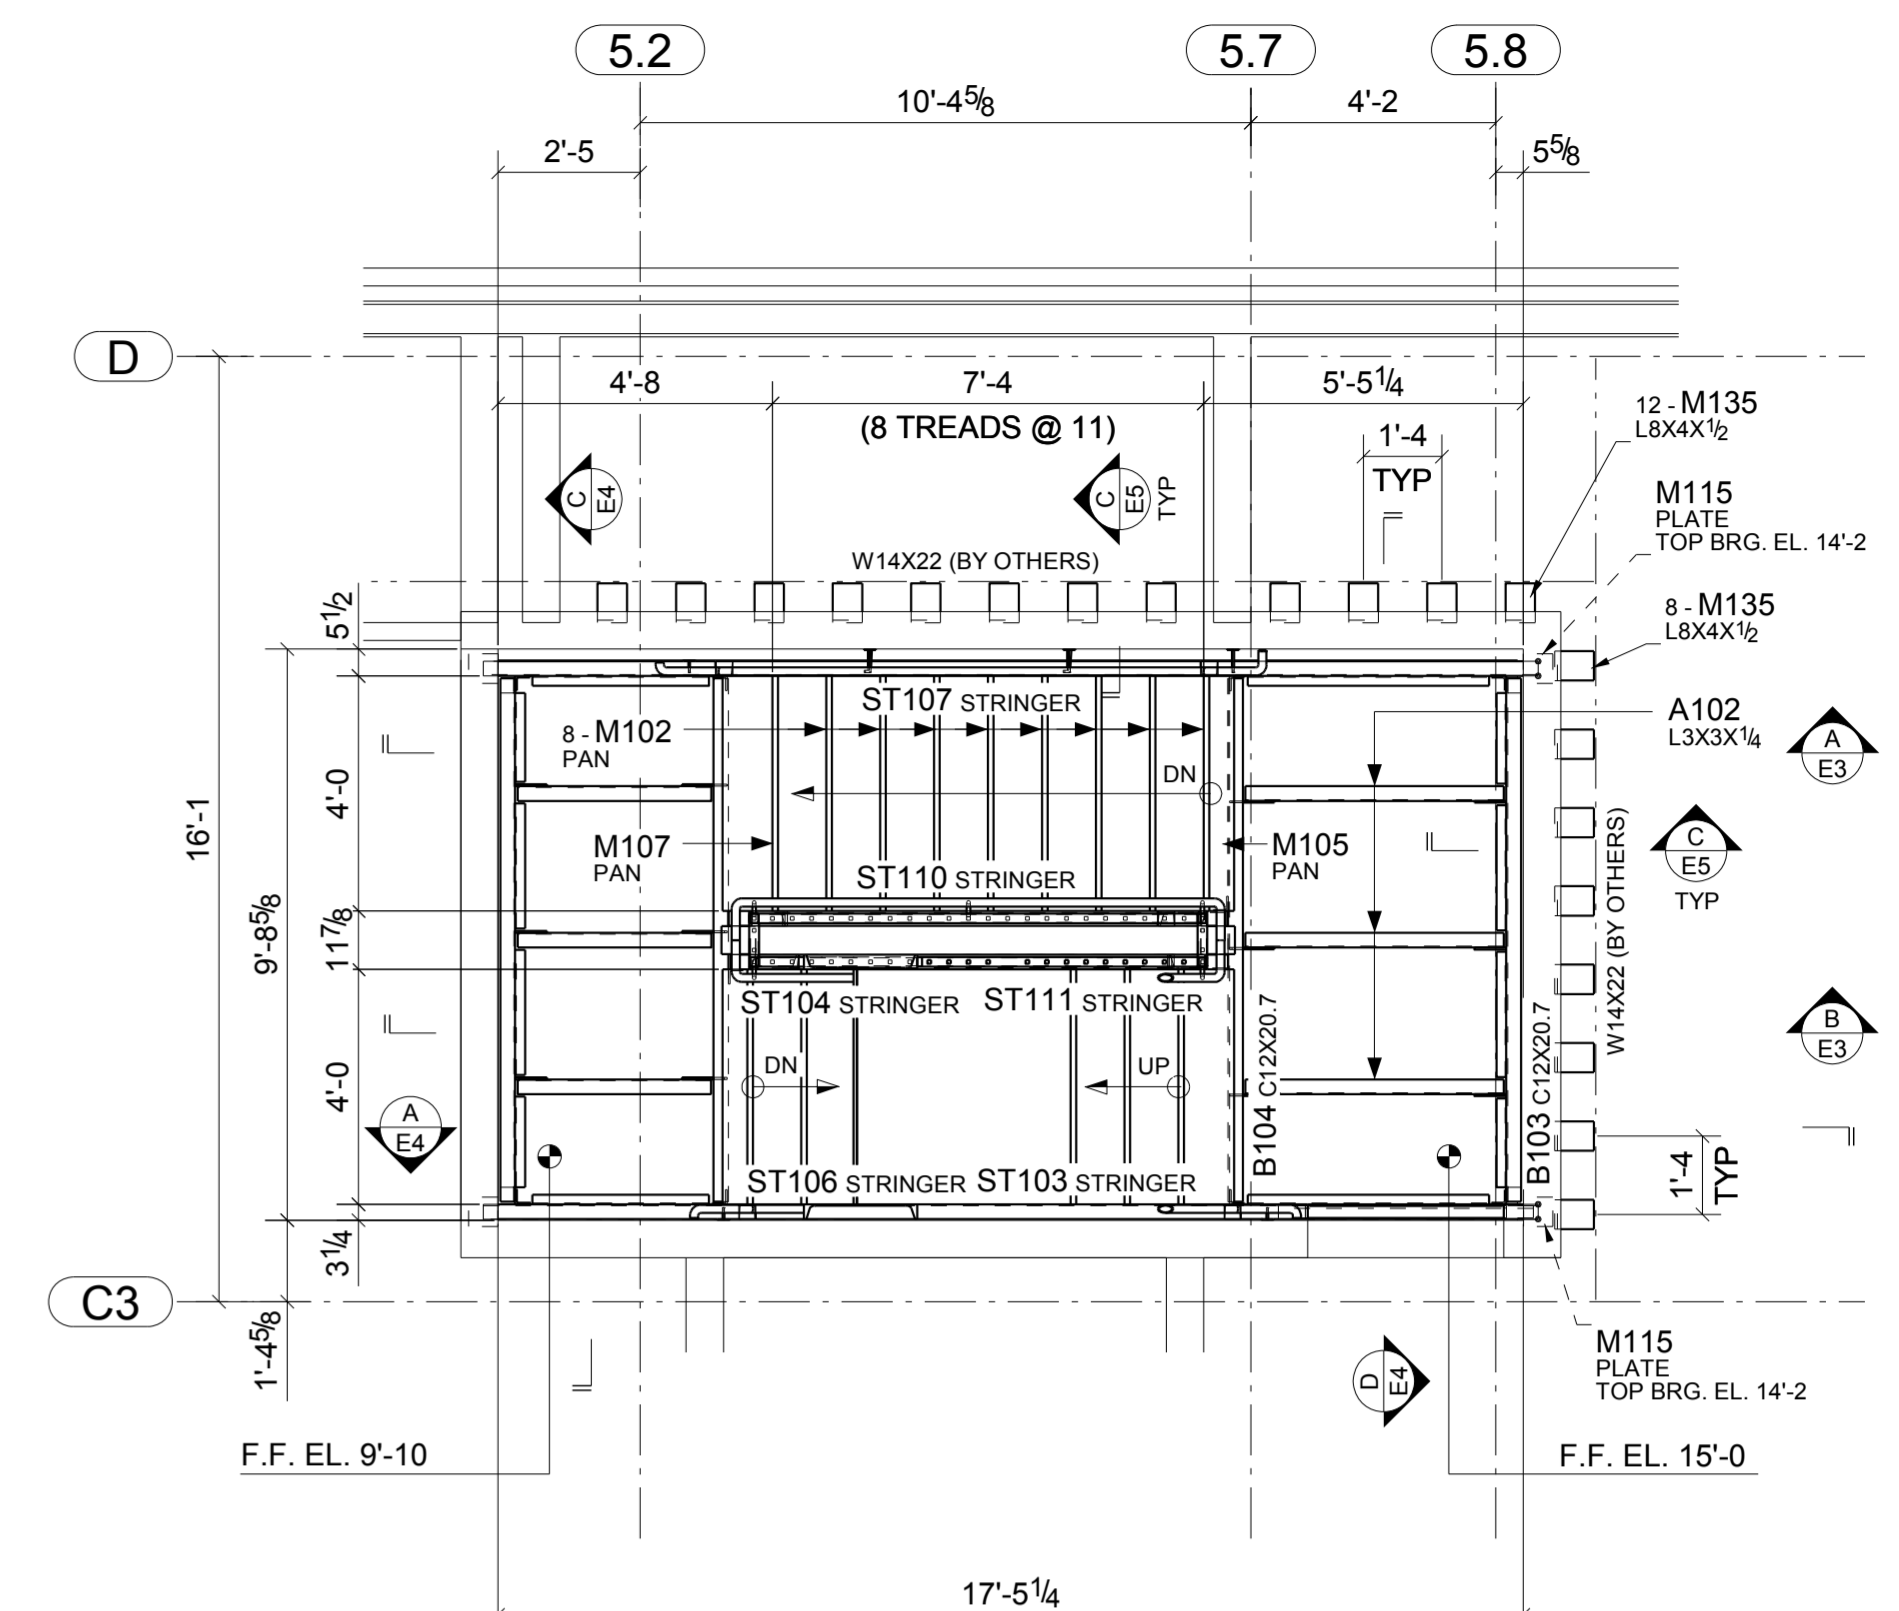

STAIR 1 - MID LANDING @ EL 9'-10

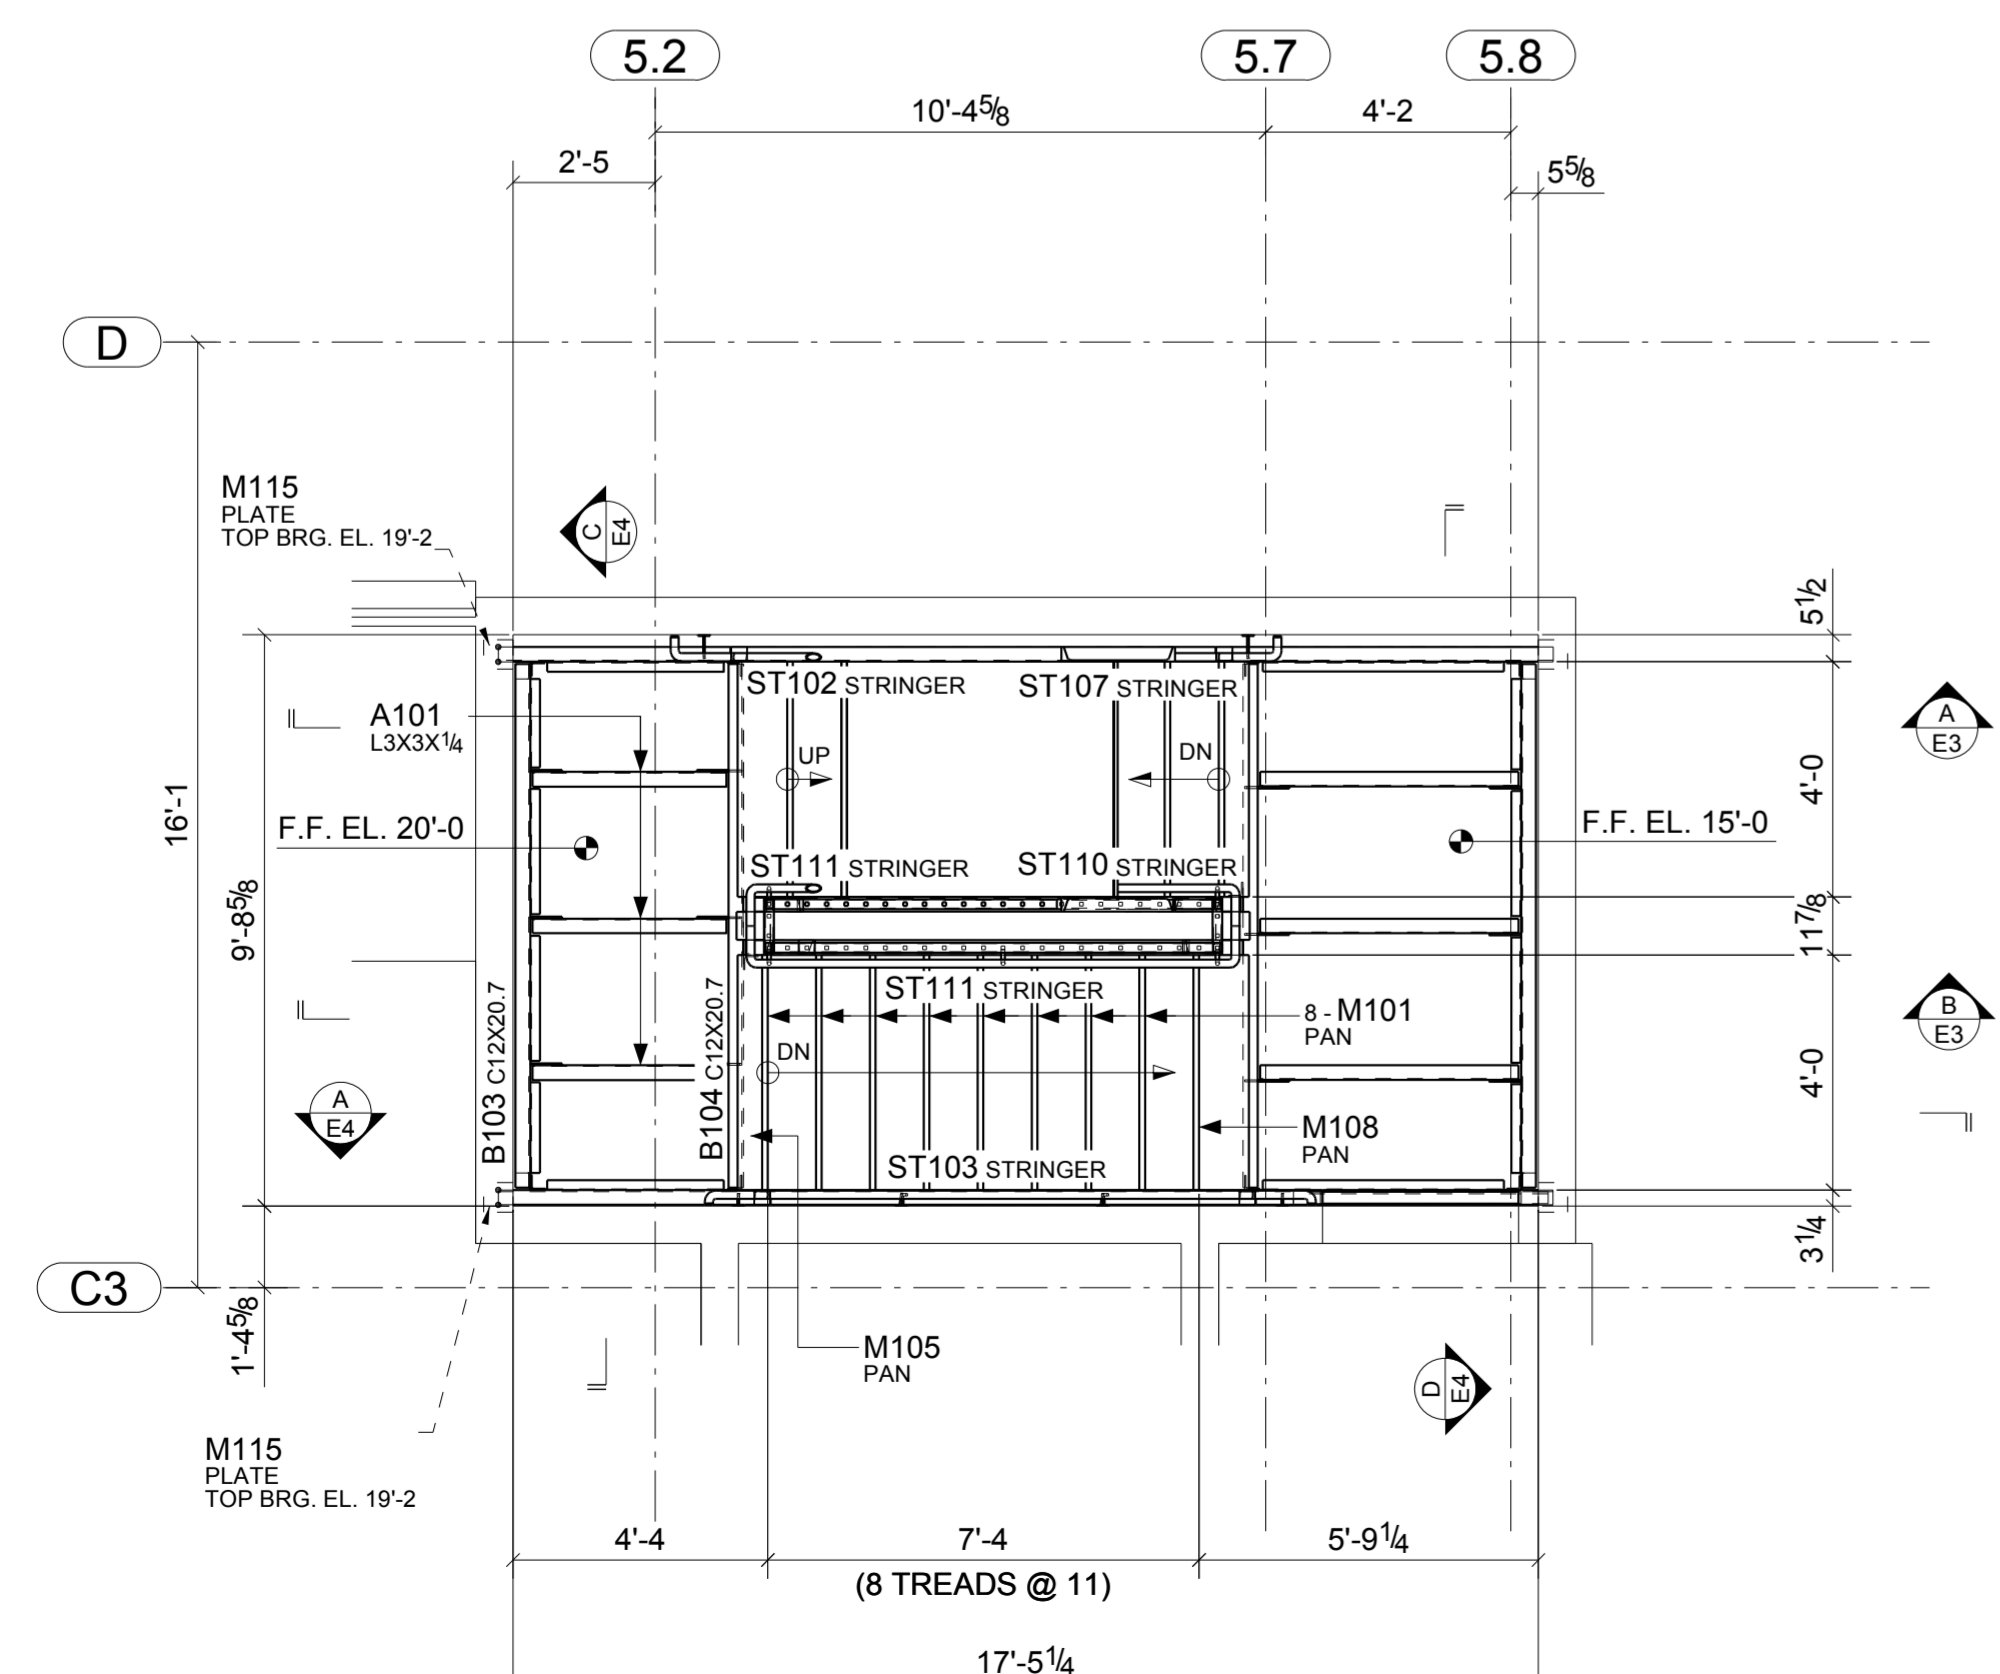

STAIR 1 - 2ND FLOOR

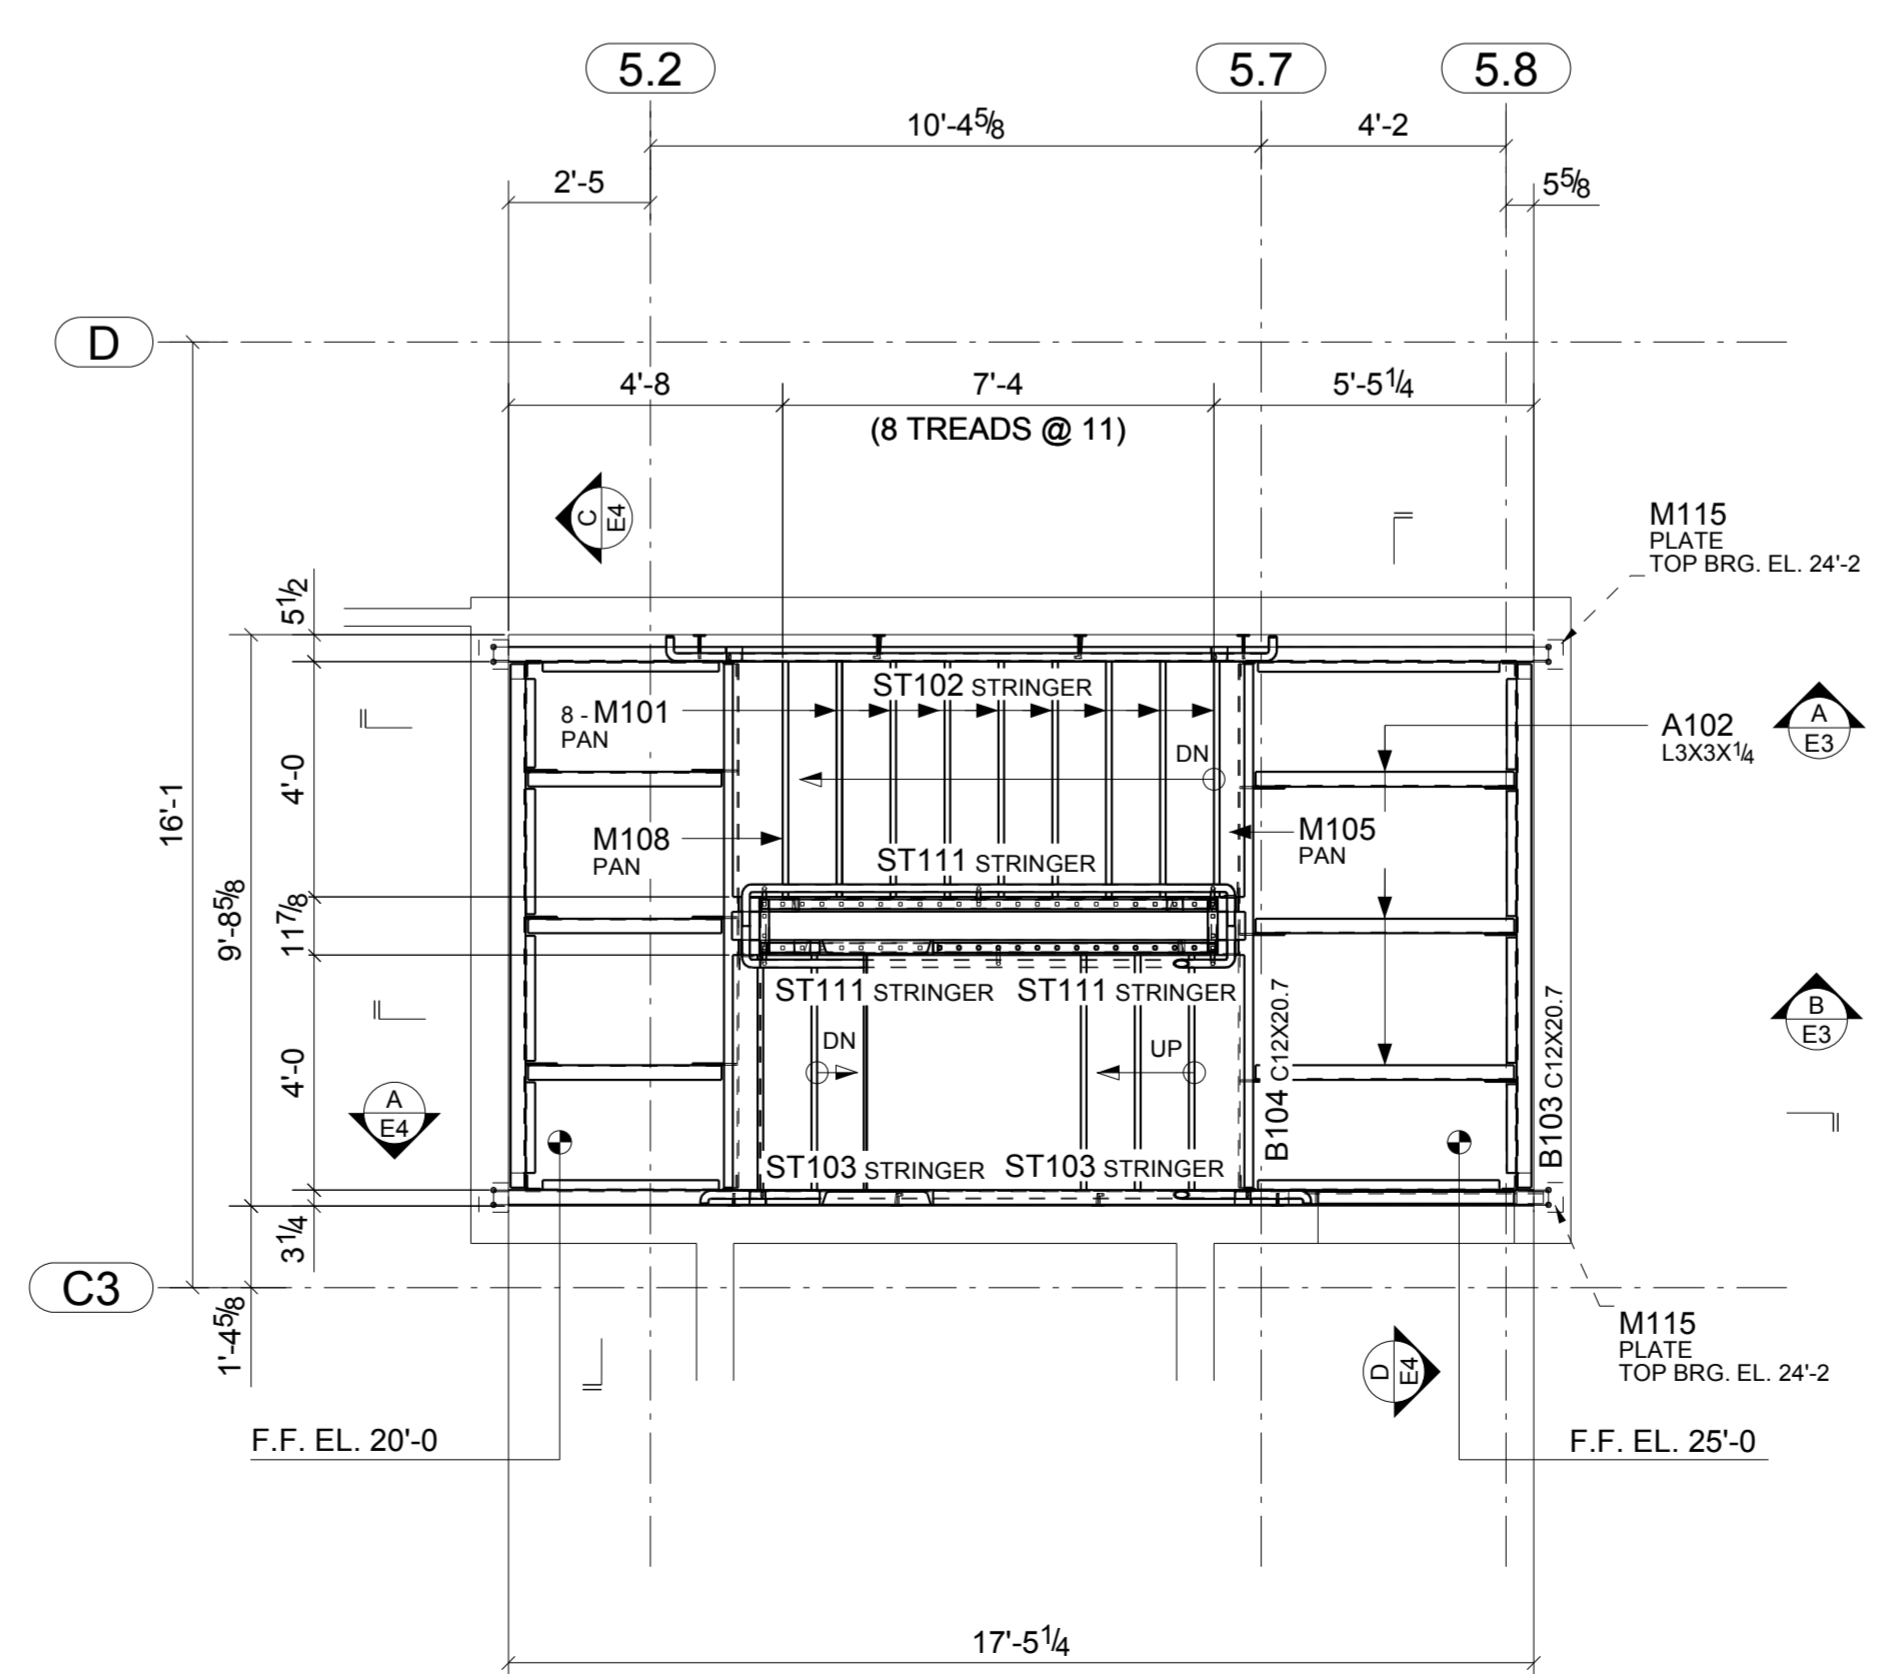

STAIR 1 - MID LANDING @ EL 20'-0