




PLAN AT TOS EL.18'-0" (UN)

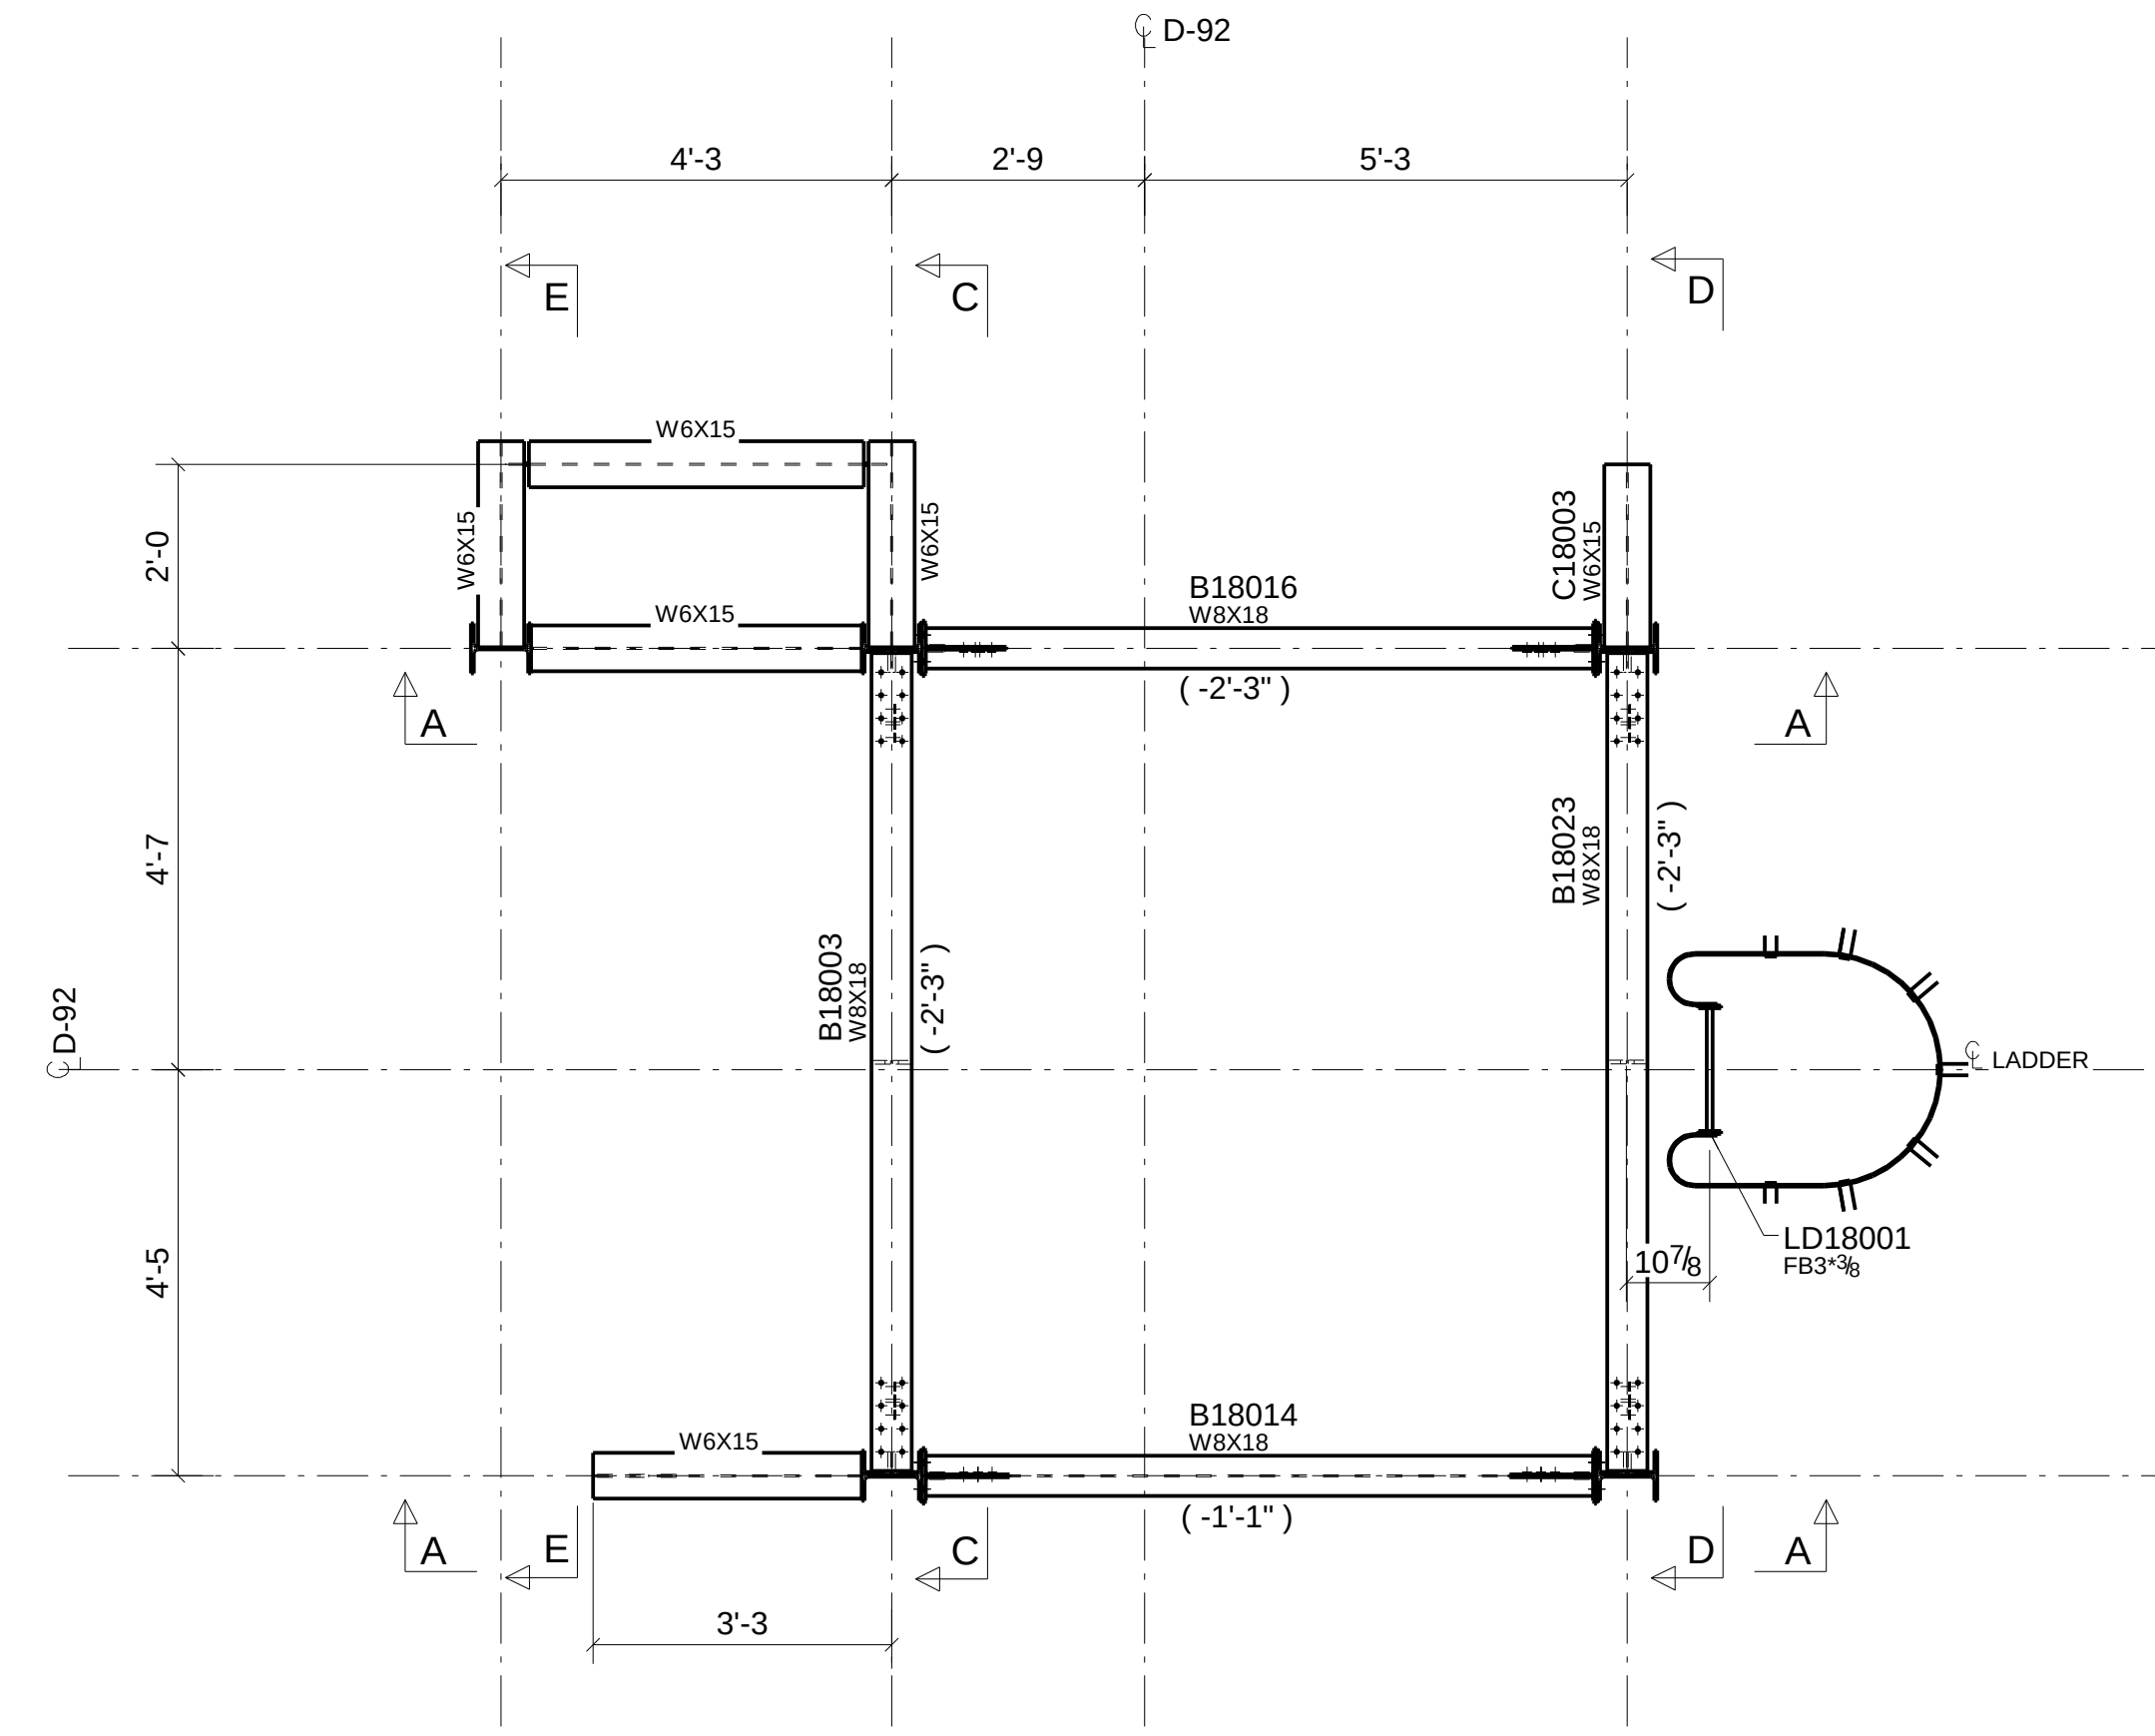


PLAN AT TOS EL.15'-3" (UN)

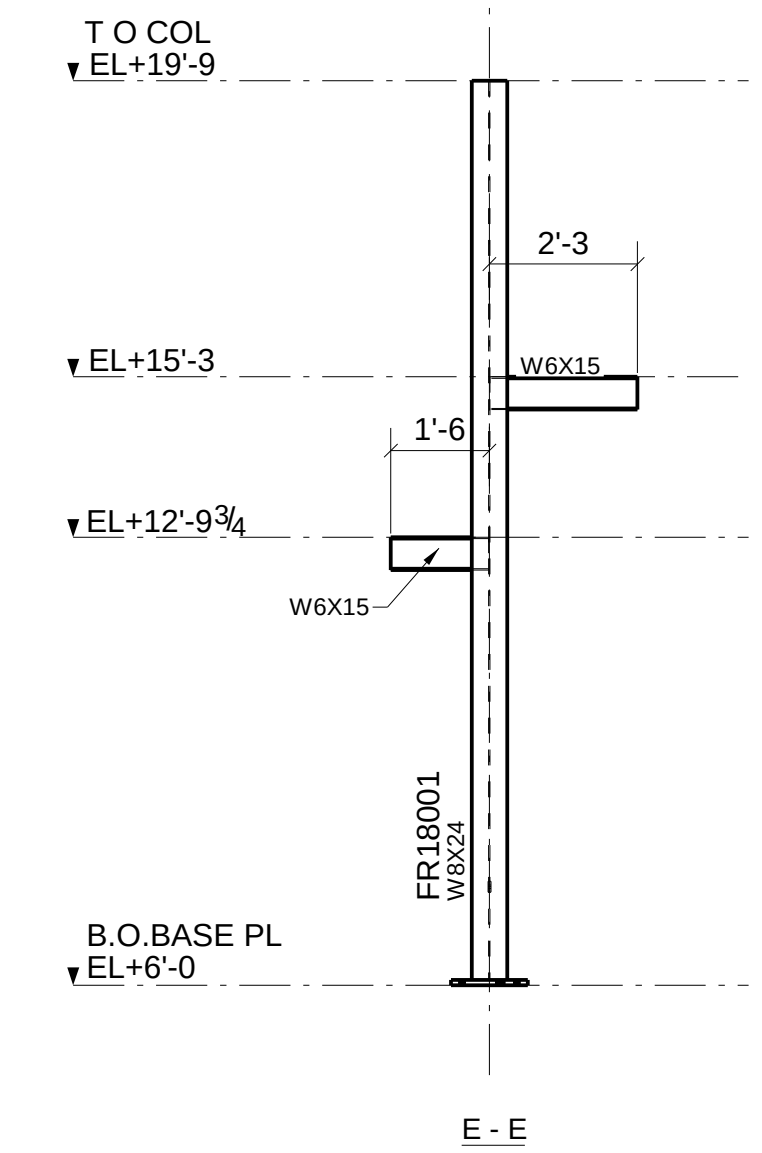


E - E

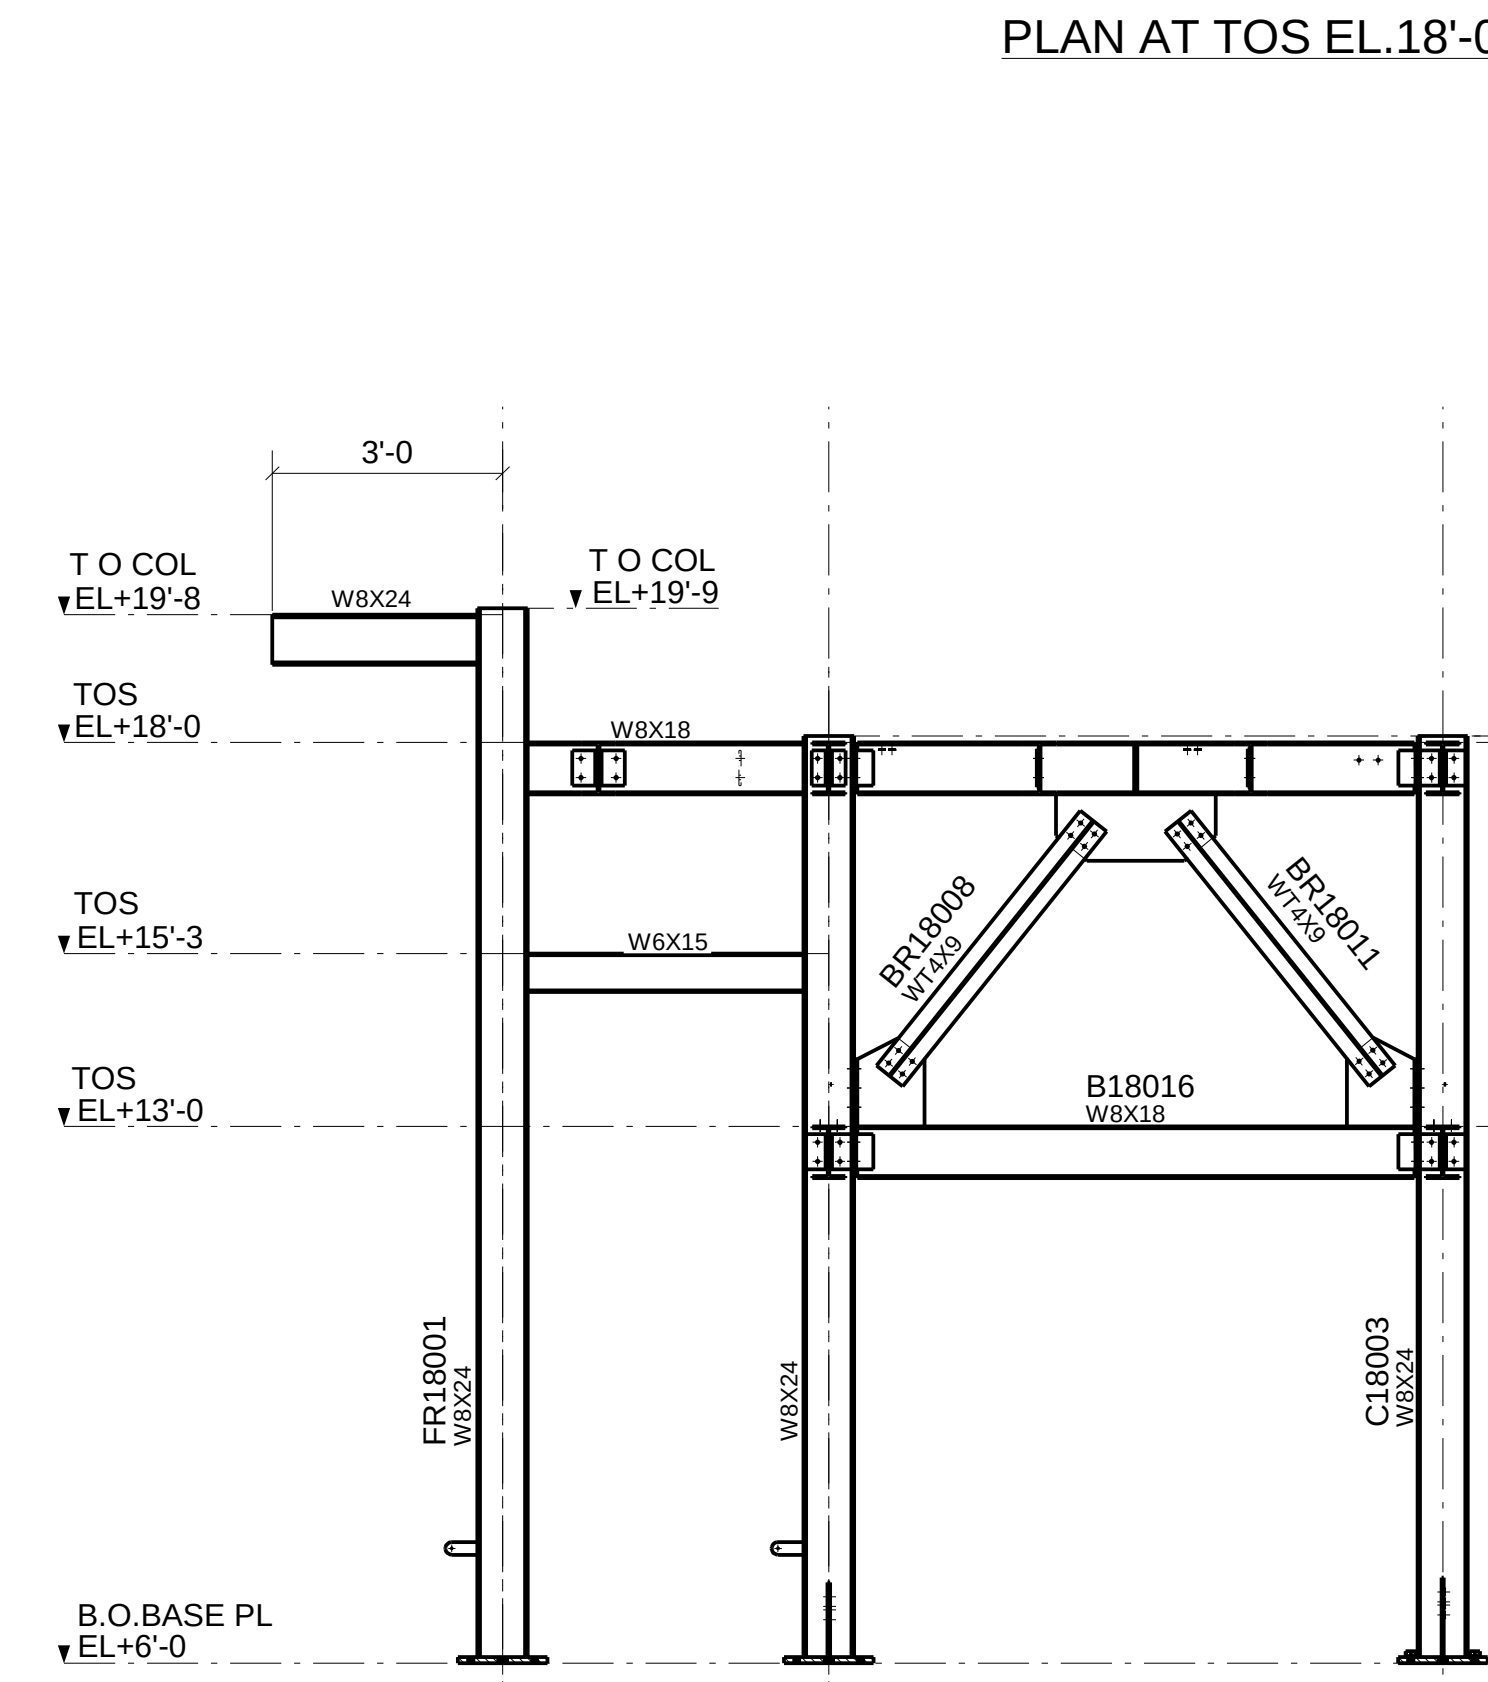


A - A

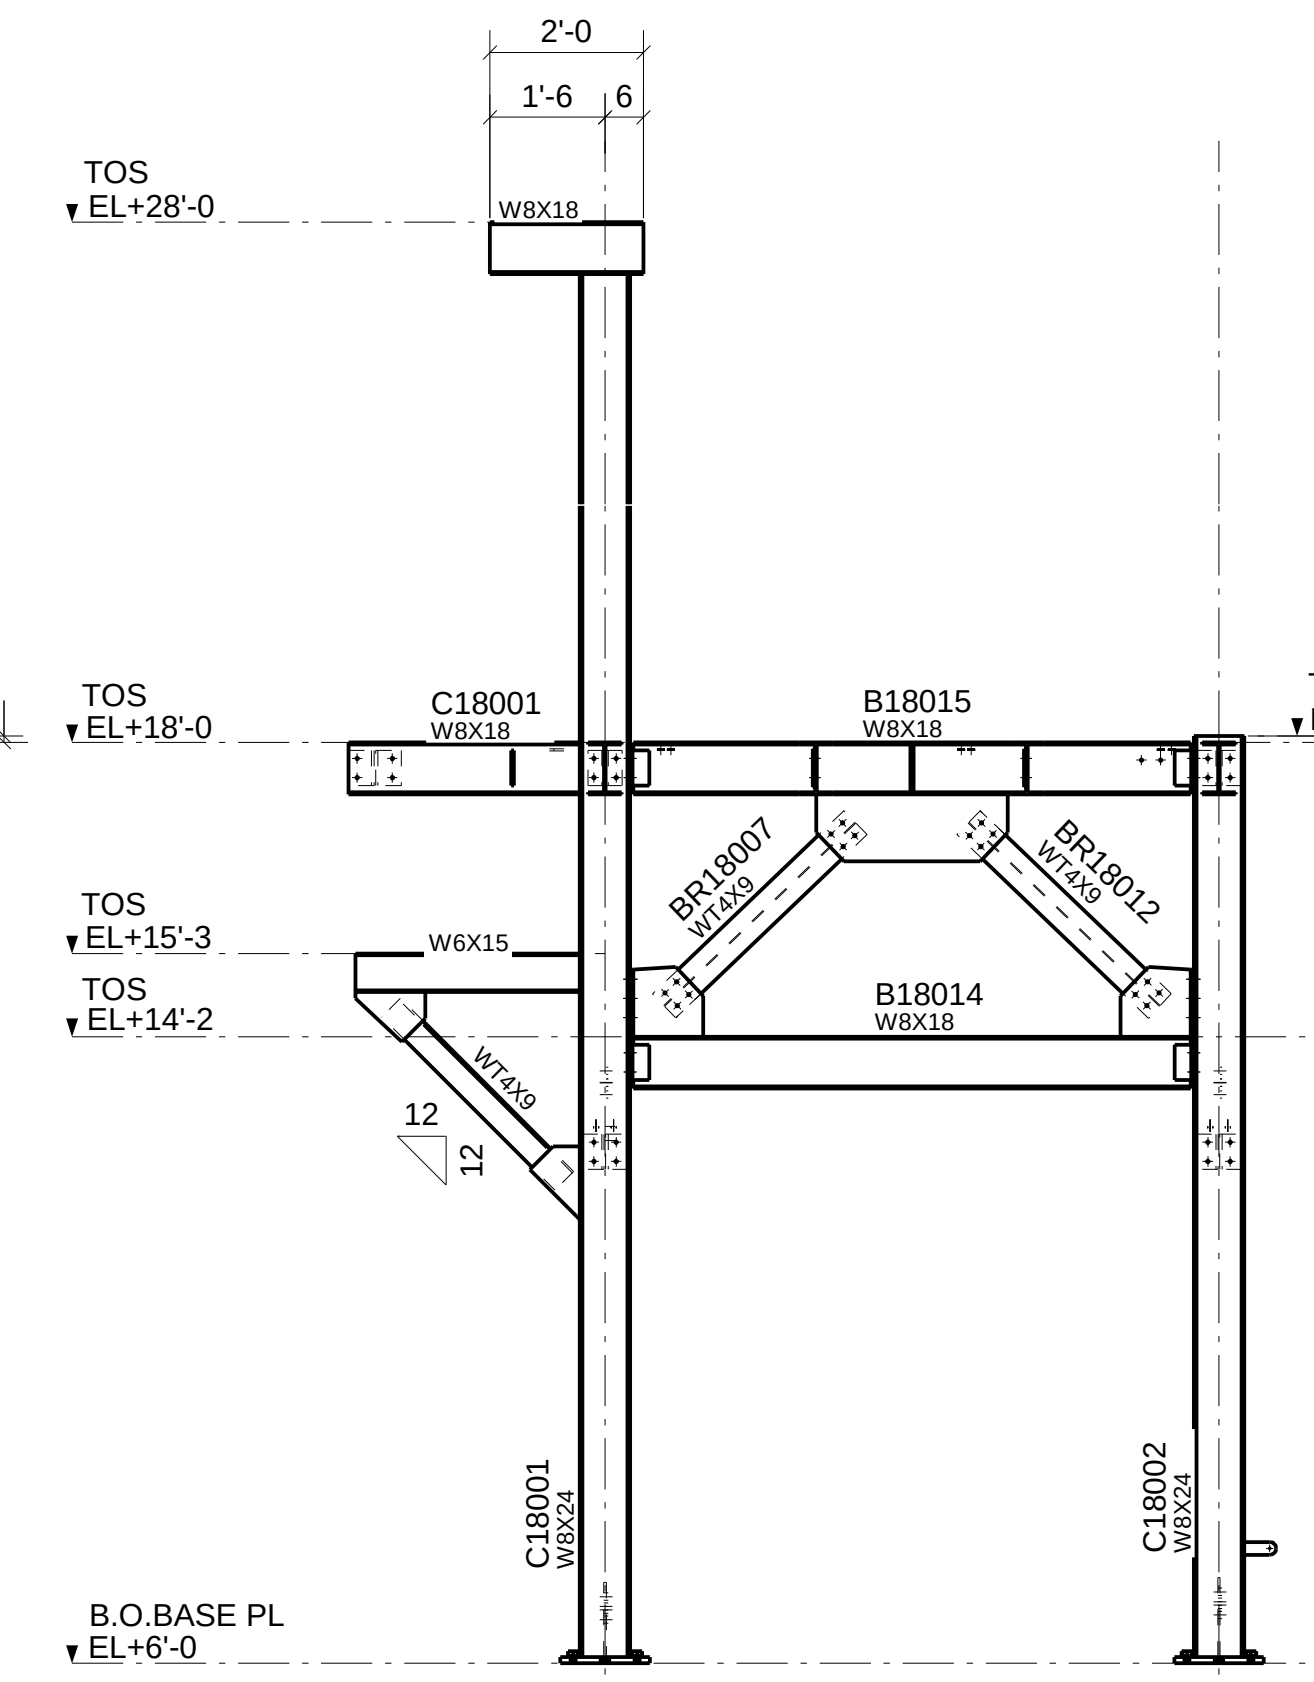

B - B

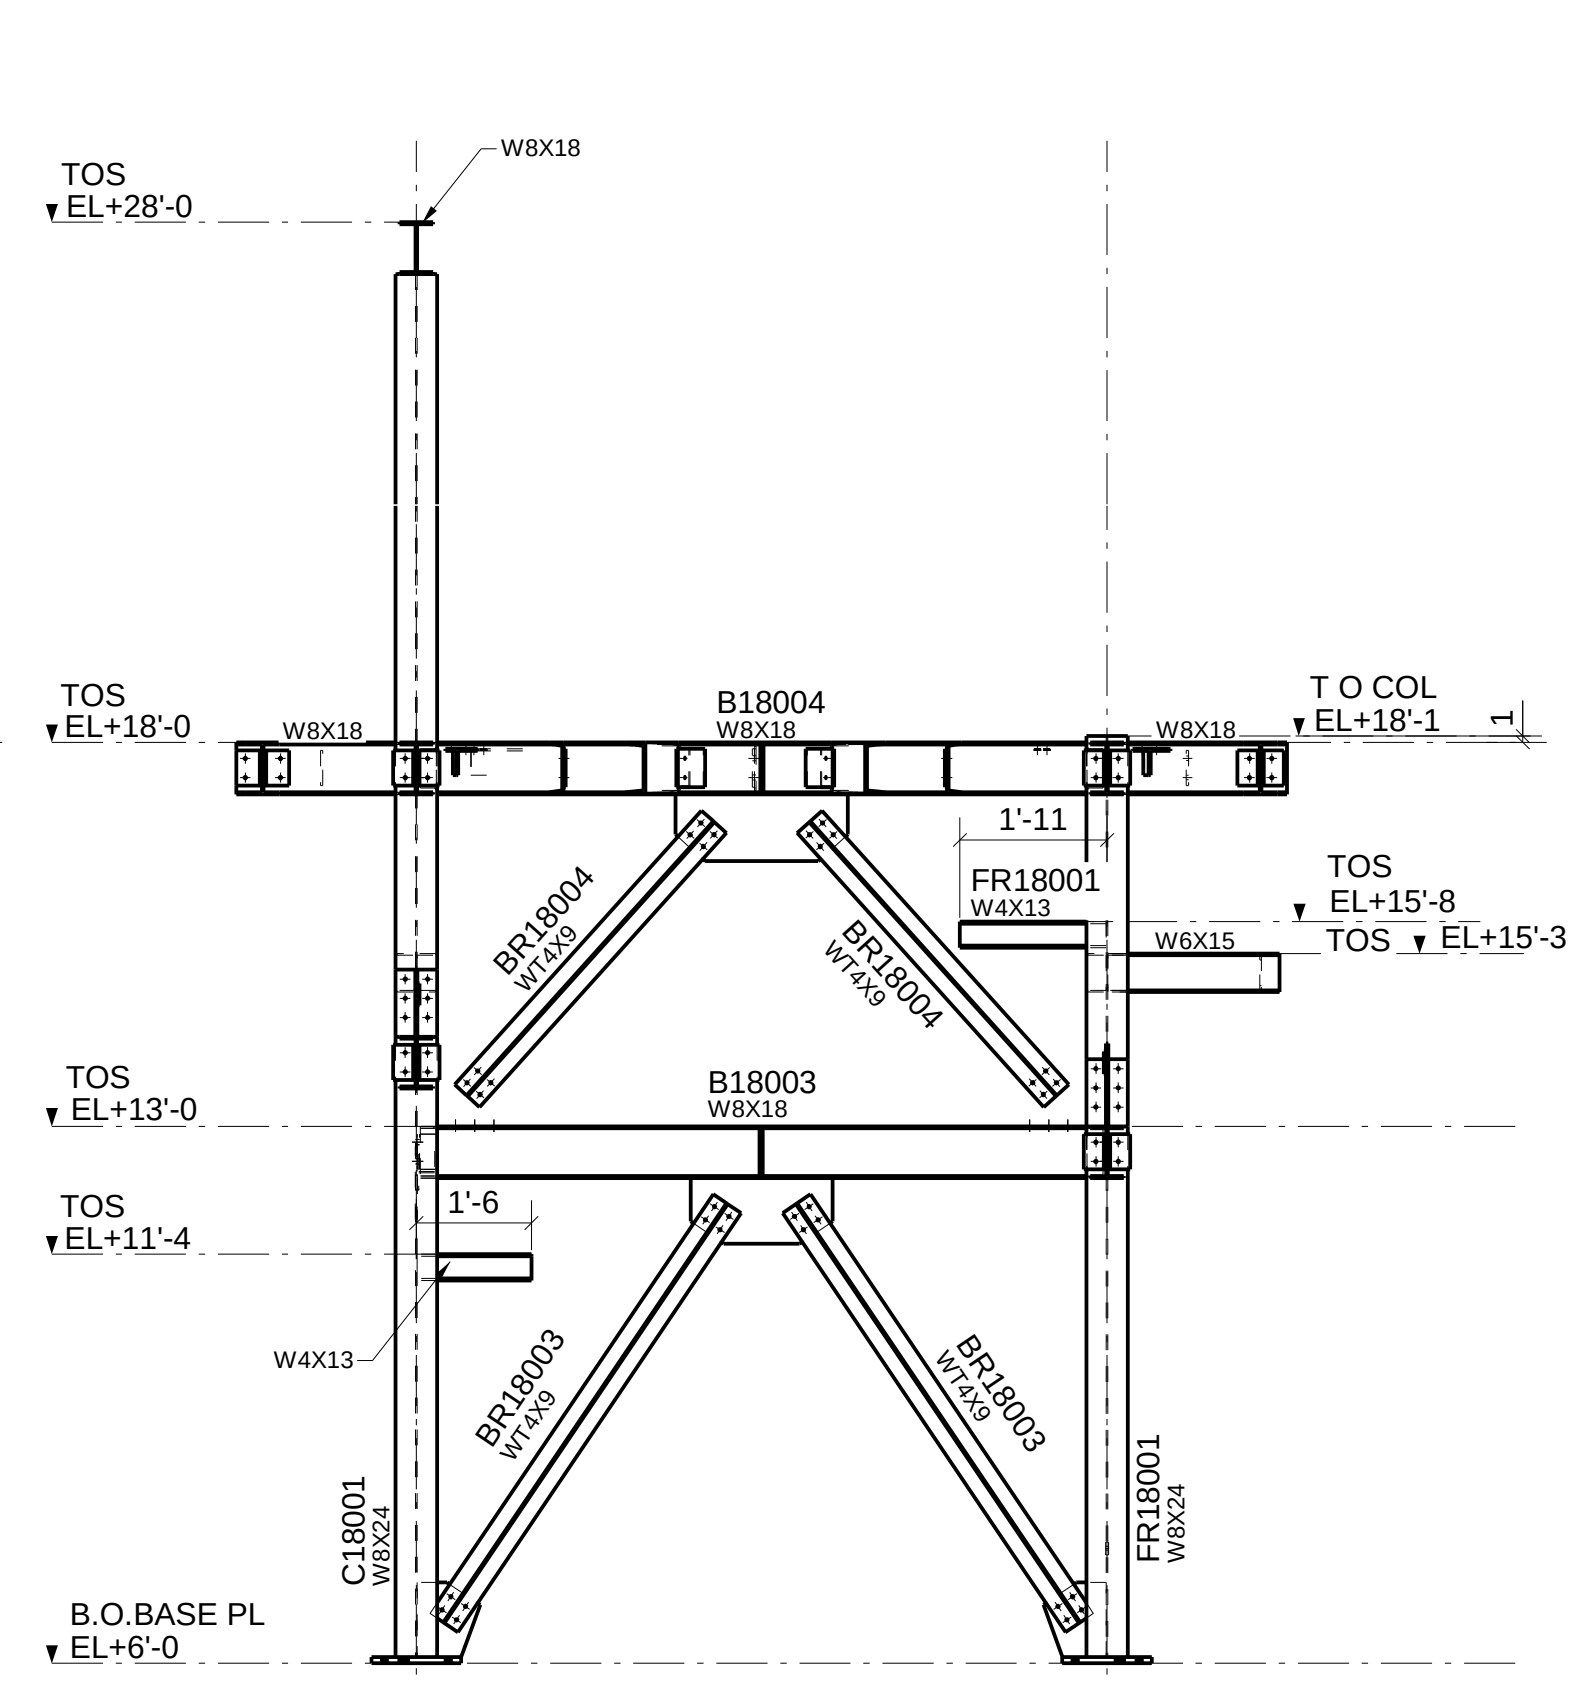

C - C

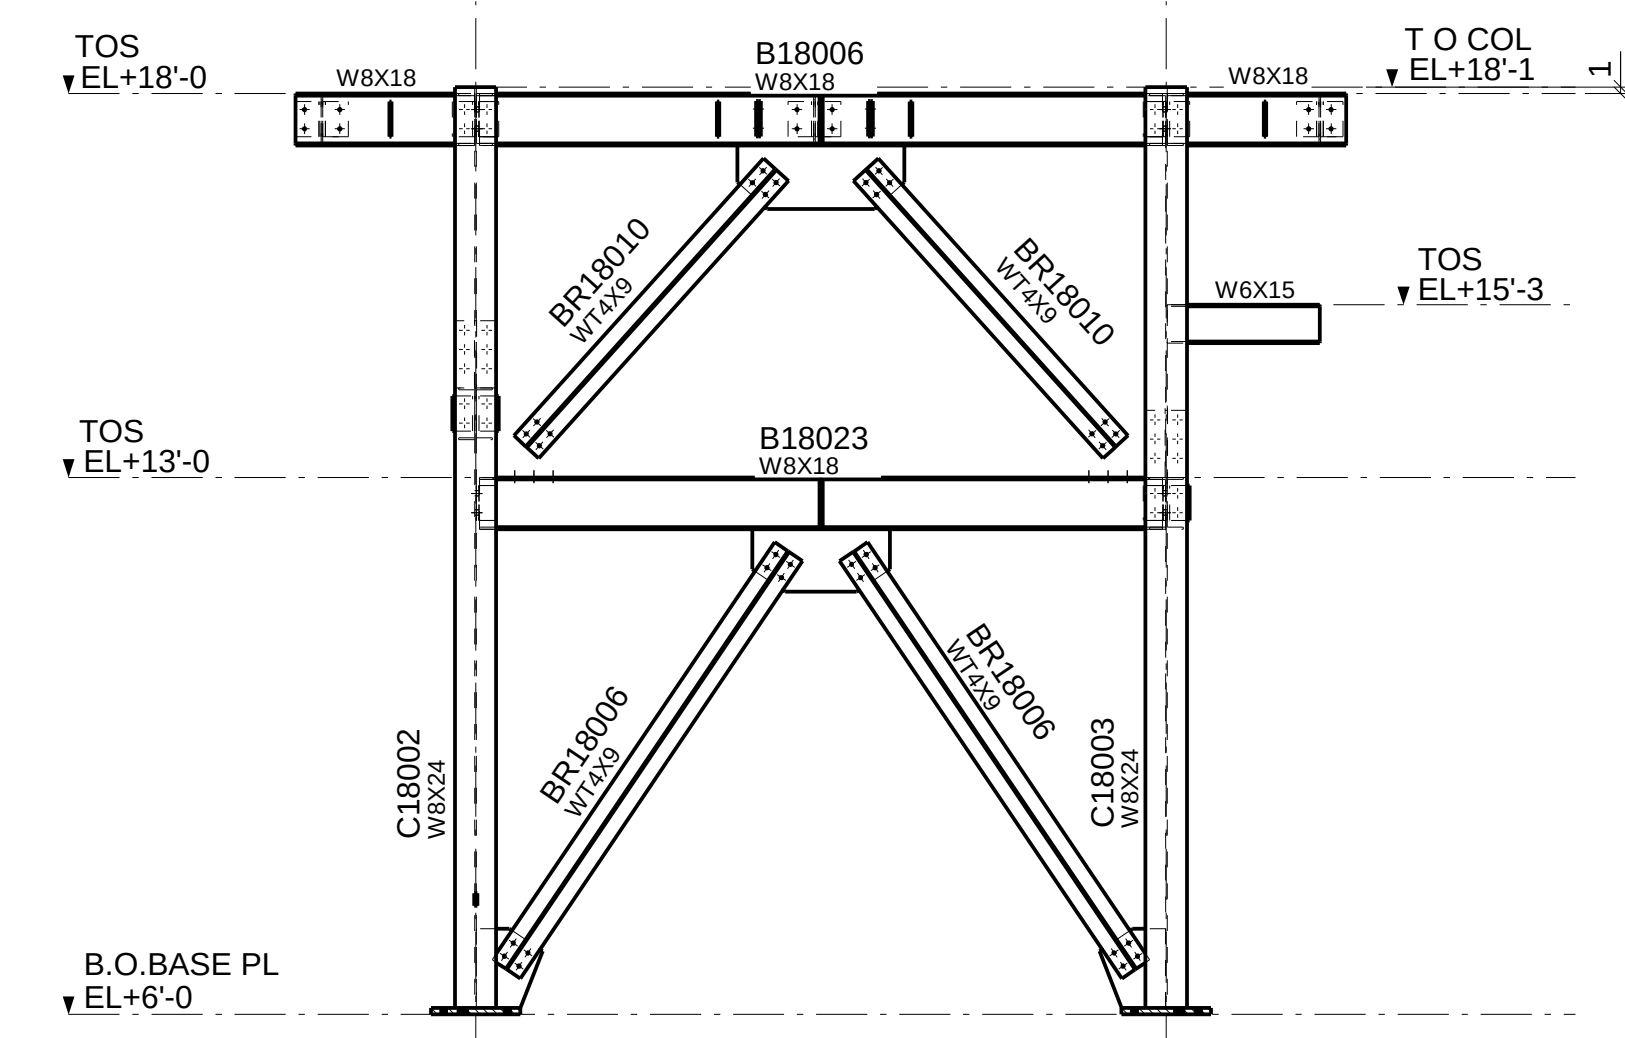

D - D

REFERENCE DRAWING No. D-1131-S-80416

PRINT			RECORD		
DATE	NO. PHTS	FOR	DATE	NO. PHTS	FOR