

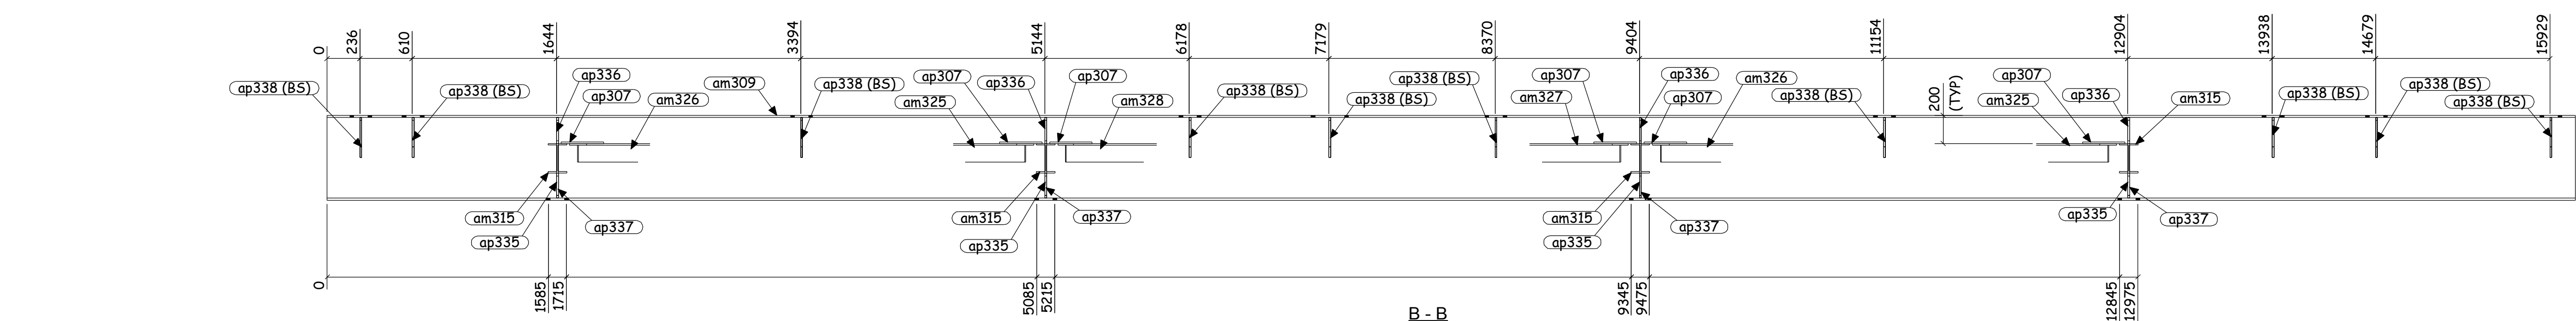
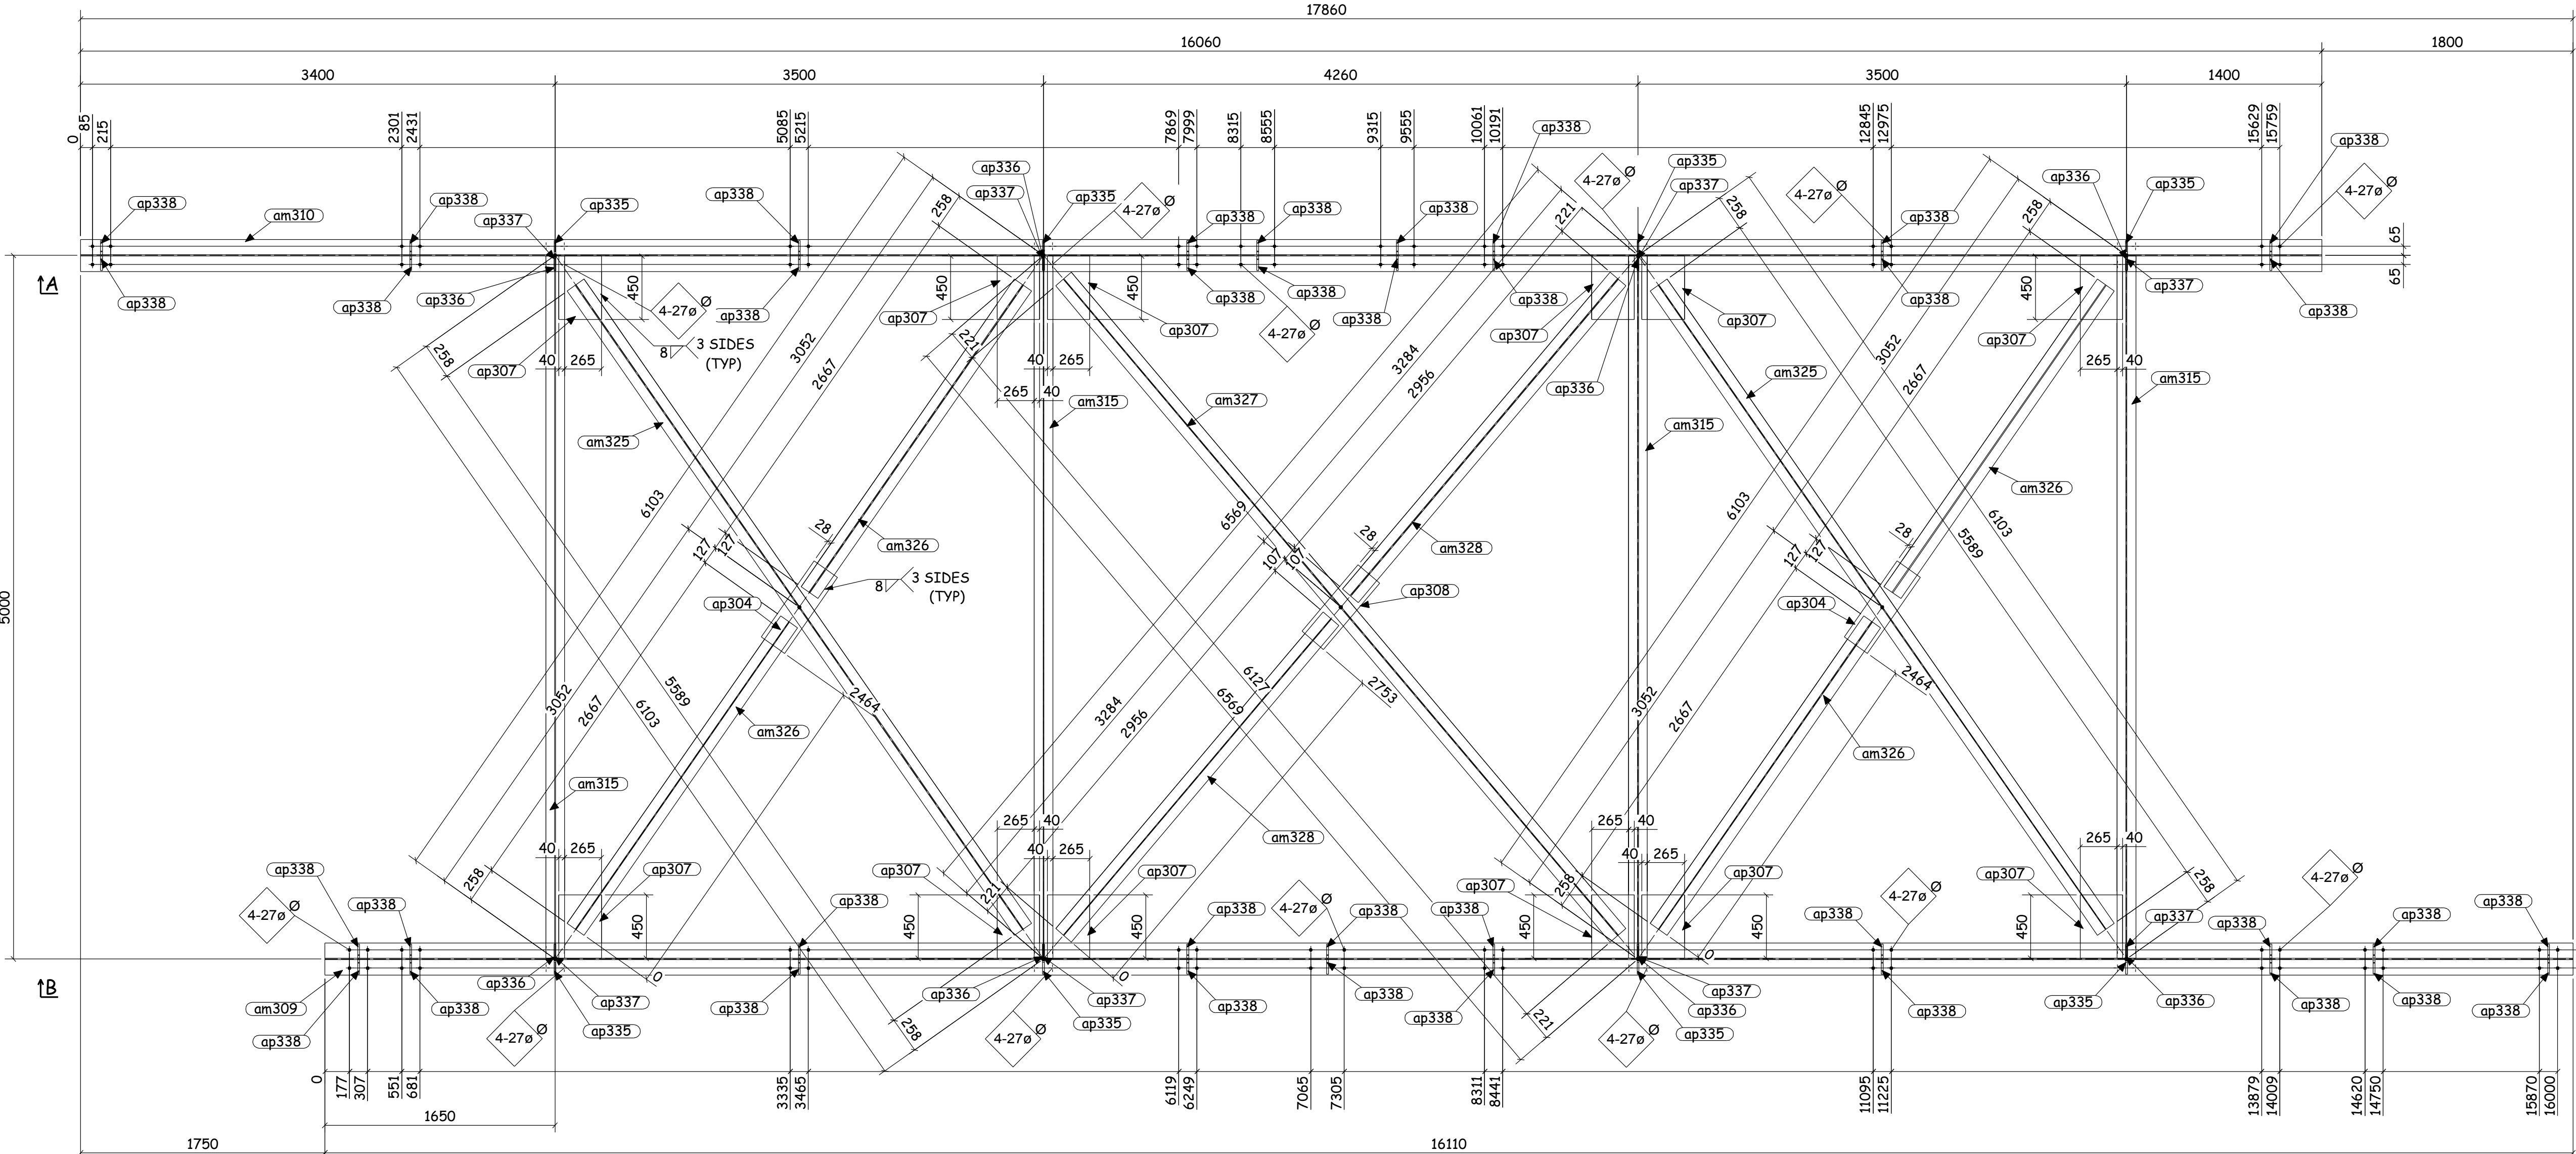
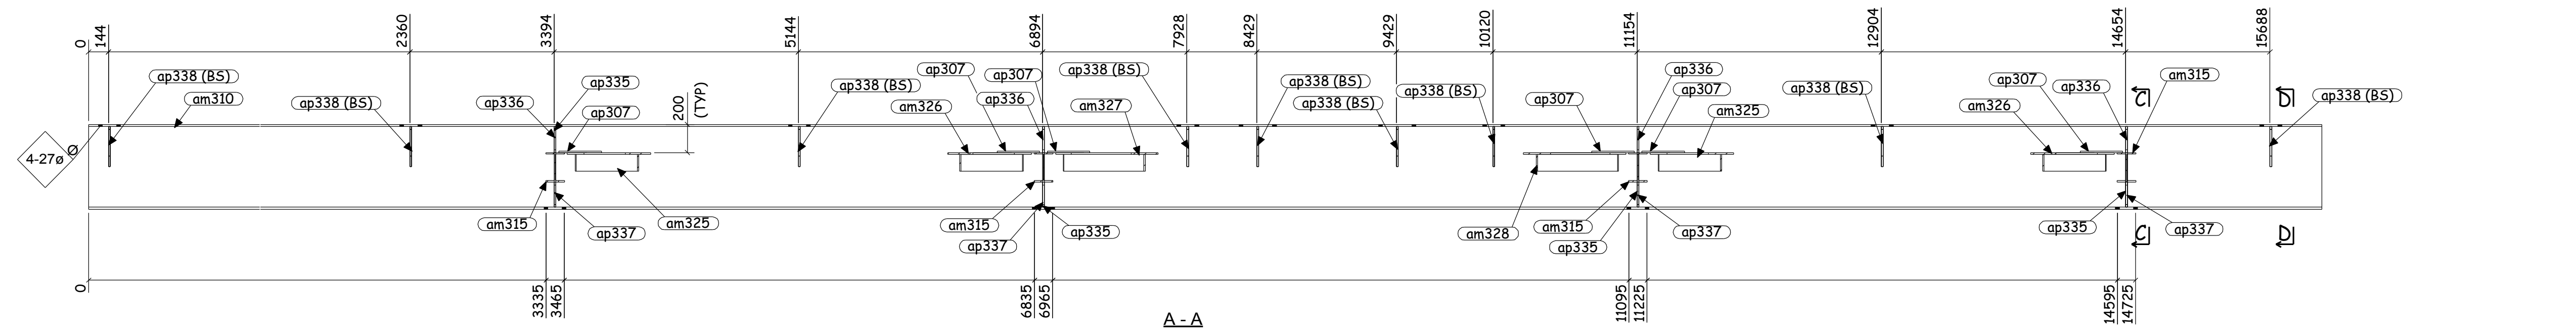


TOTAL QTY	UNIT	FIELD BOLTS	LENGTH
-----------	------	-------------	--------

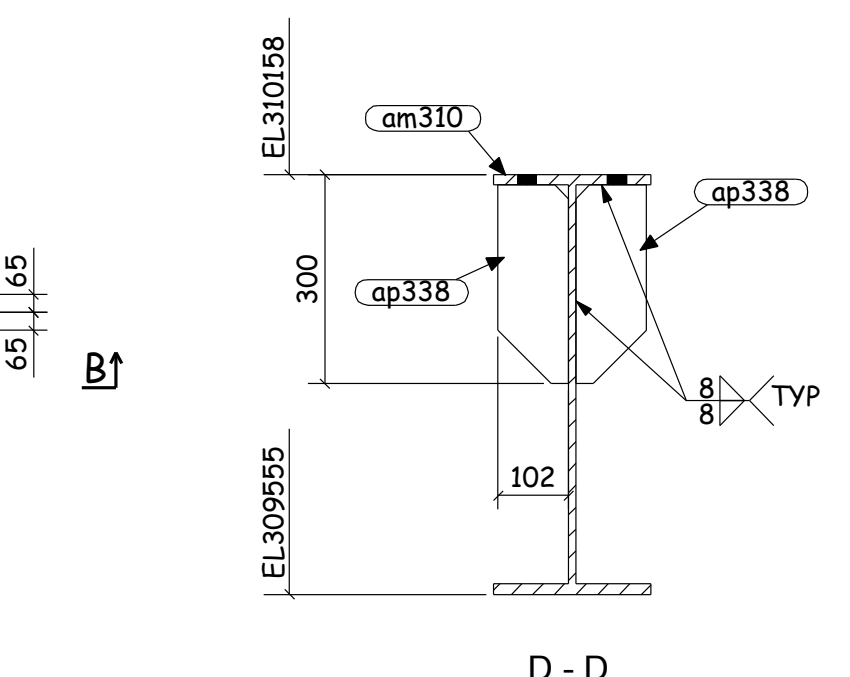

BILL OF MATERIAL

MARK	QTY	SECTION	LENGTH	WEIGHT	CAT
B305	1	BEAM			
am309	1	W610X101	350W	16110	
am310	1	W610X101	350W	16060	
am315	4	W200X31	350W	4990	
am325	2	WT125X22.5	350W	5888	
am326	4	WT125X22.5	350W	2667	
am327	1	WT125X22.5	350W	6127	
am328	2	WT125X22.5	350W	2956	
ap304	2	FB10x203	300W	660	
ap307	12	FB10x305	300W	450	
ap308	1	FB10x203	300W	620	
ap335	8	FB13x102	300W	573	
ap336	8	FB13x102	300W	185	
ap337	8	FB13x102	300W	178	
ap338	38	FB13x102	300W	285	

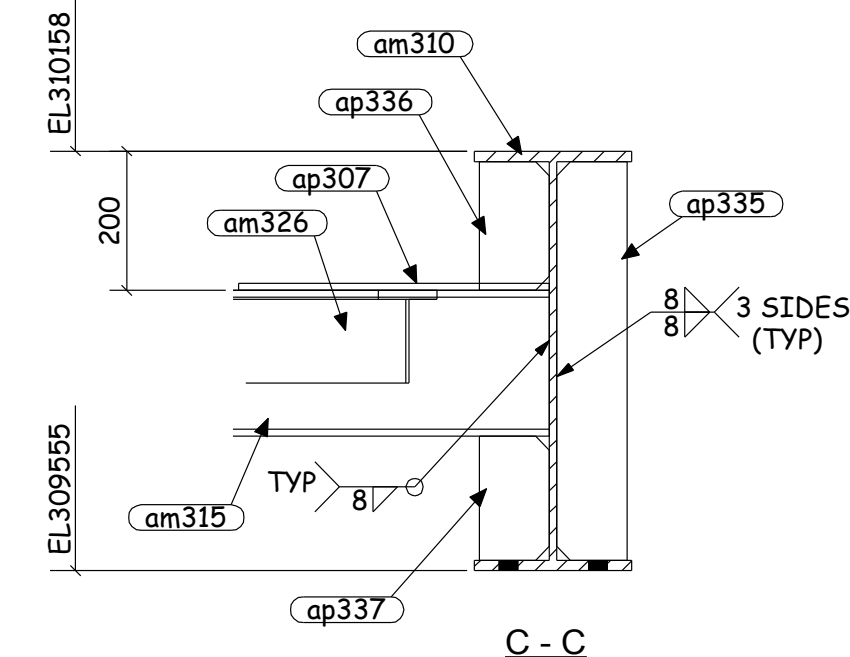

1 - BEAM - B305

INSPECTION STATUS	FITTING CREW LEADER	WELDING CREW LEADER	FINAL INSPECTION SHOP FOREMAN
	FITTER	WELDER	