

### SHOP BILL

| SHIPPING ITEM NO | PCS  | MK  | WT ONE | ASSY MK | NO PCS | DESCRIPTION | ITEM | LENGTH      | REMARKS |
|------------------|------|-----|--------|---------|--------|-------------|------|-------------|---------|
| 1                | 501A | 575 |        |         |        | C15X33.9    | A992 | 16'-11 1/2" |         |
|                  | 0    | a1  | 1      |         |        | L4X3X1/4    | A992 | 3"          |         |
|                  | 2    | a22 | 1      |         |        | L4X3X1/4    | A992 | 6"          |         |
|                  | 2    | a24 | 1      |         |        | L4X3X1/4    | A992 | 6"          |         |
|                  | 2    | a26 | 34     |         |        | L4X3X1/4    | A992 | 6"          |         |
|                  | 4    | a37 | 1      |         |        | L3X3X3/8    | A36  | 8"          |         |
|                  | 20   | m84 | 1      |         |        | C15X33.9    | A992 | 7 9/16"     |         |
|                  | 205  | m92 | 1      |         |        | C15X33.9    | A992 | 6'-0 13/16" |         |
|                  | 0    | p7  | 1      |         |        | FL1/4"X3"   | A36  | 6 1/2"      |         |
|                  | 2    | p8  | 4      |         |        | FL1/4"X6"   | A36  | 6 1/2"      |         |
| TOTAL WEIGHT     |      | 926 |        |         |        |             |      |             |         |

### FIELD BOLTS


BOLT QTY'S ARE FOR ONE ASSEMBLY ONLY

| Mark | Qty | Dia | Grade     | Length   |
|------|-----|-----|-----------|----------|
| 501A | 1   | 3/4 | HILTI_HVA | 6 11/16" |


### SHOP BOLTS

BOLT QTY'S ARE FOR ONE ASSEMBLY ONLY


| Mark | Qty | Dia | Grade | Length |
|------|-----|-----|-------|--------|
|------|-----|-----|-------|--------|

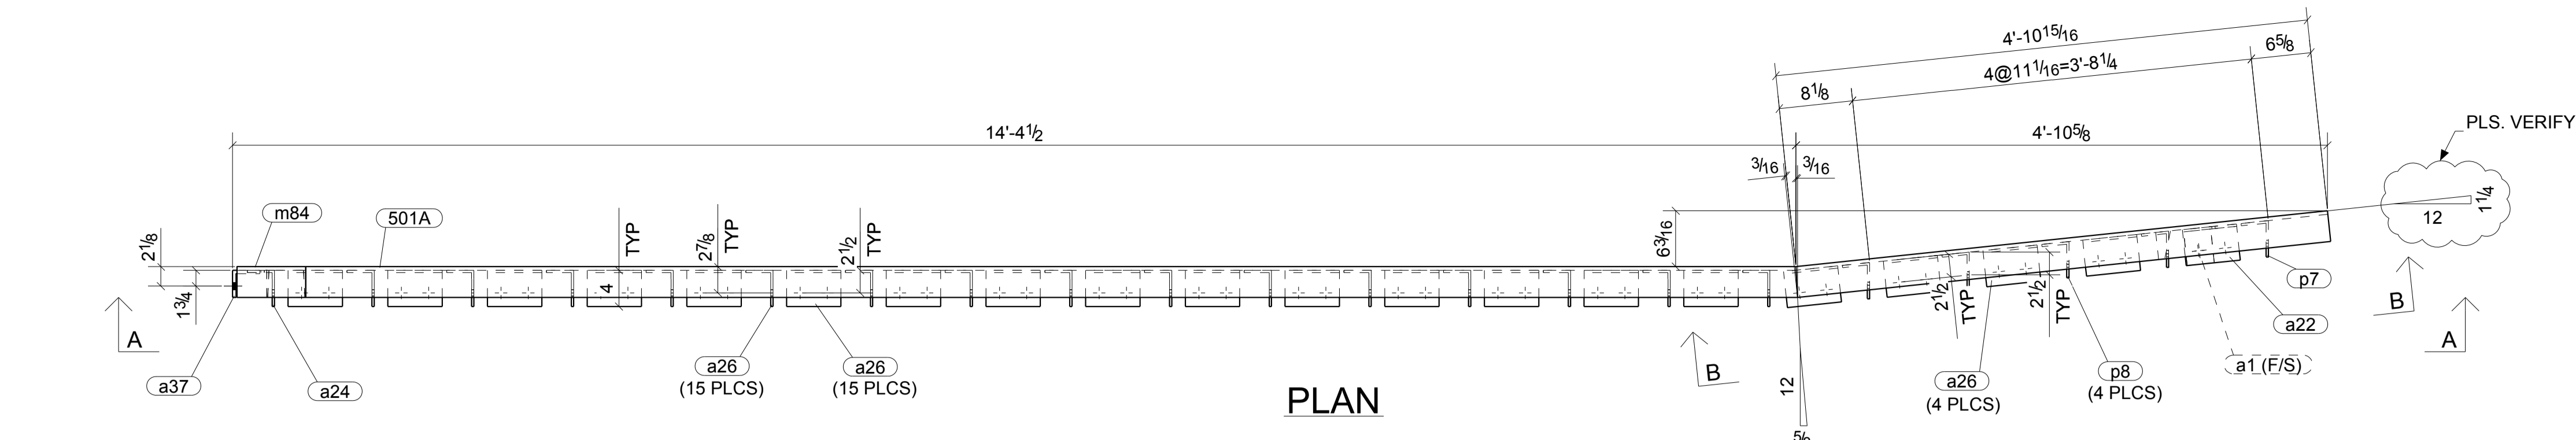

PLAN

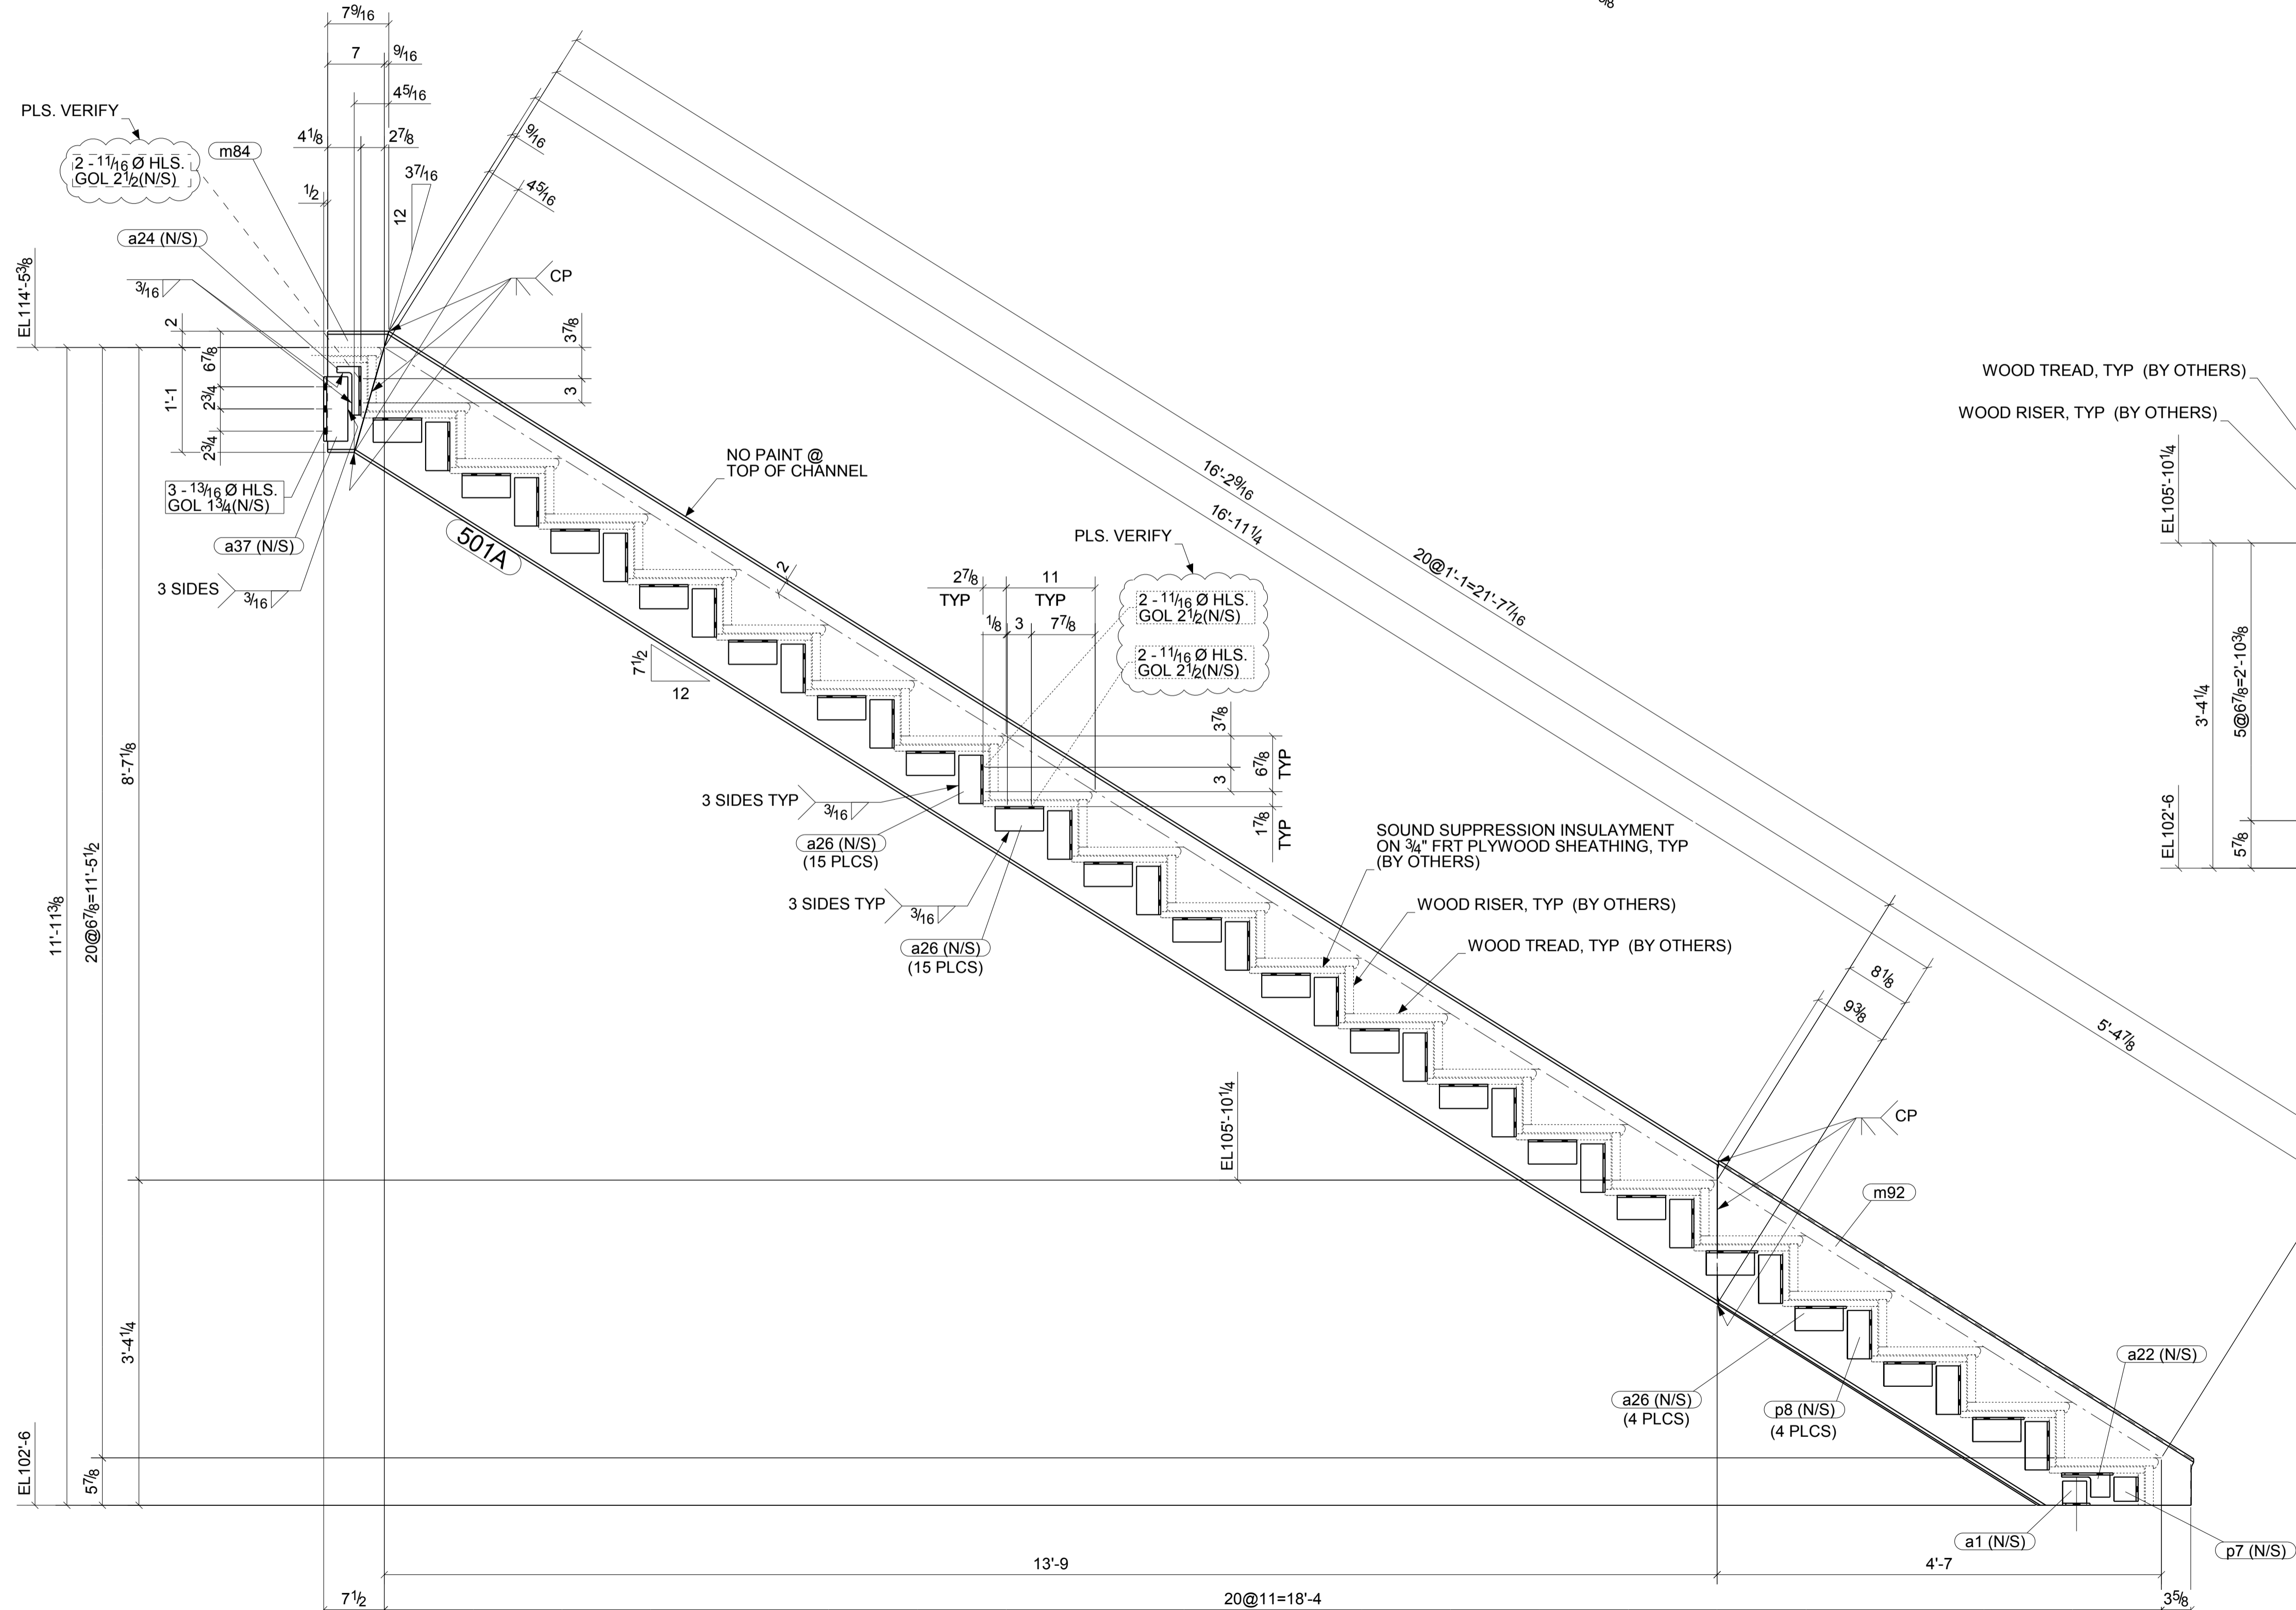

SECTION A - A

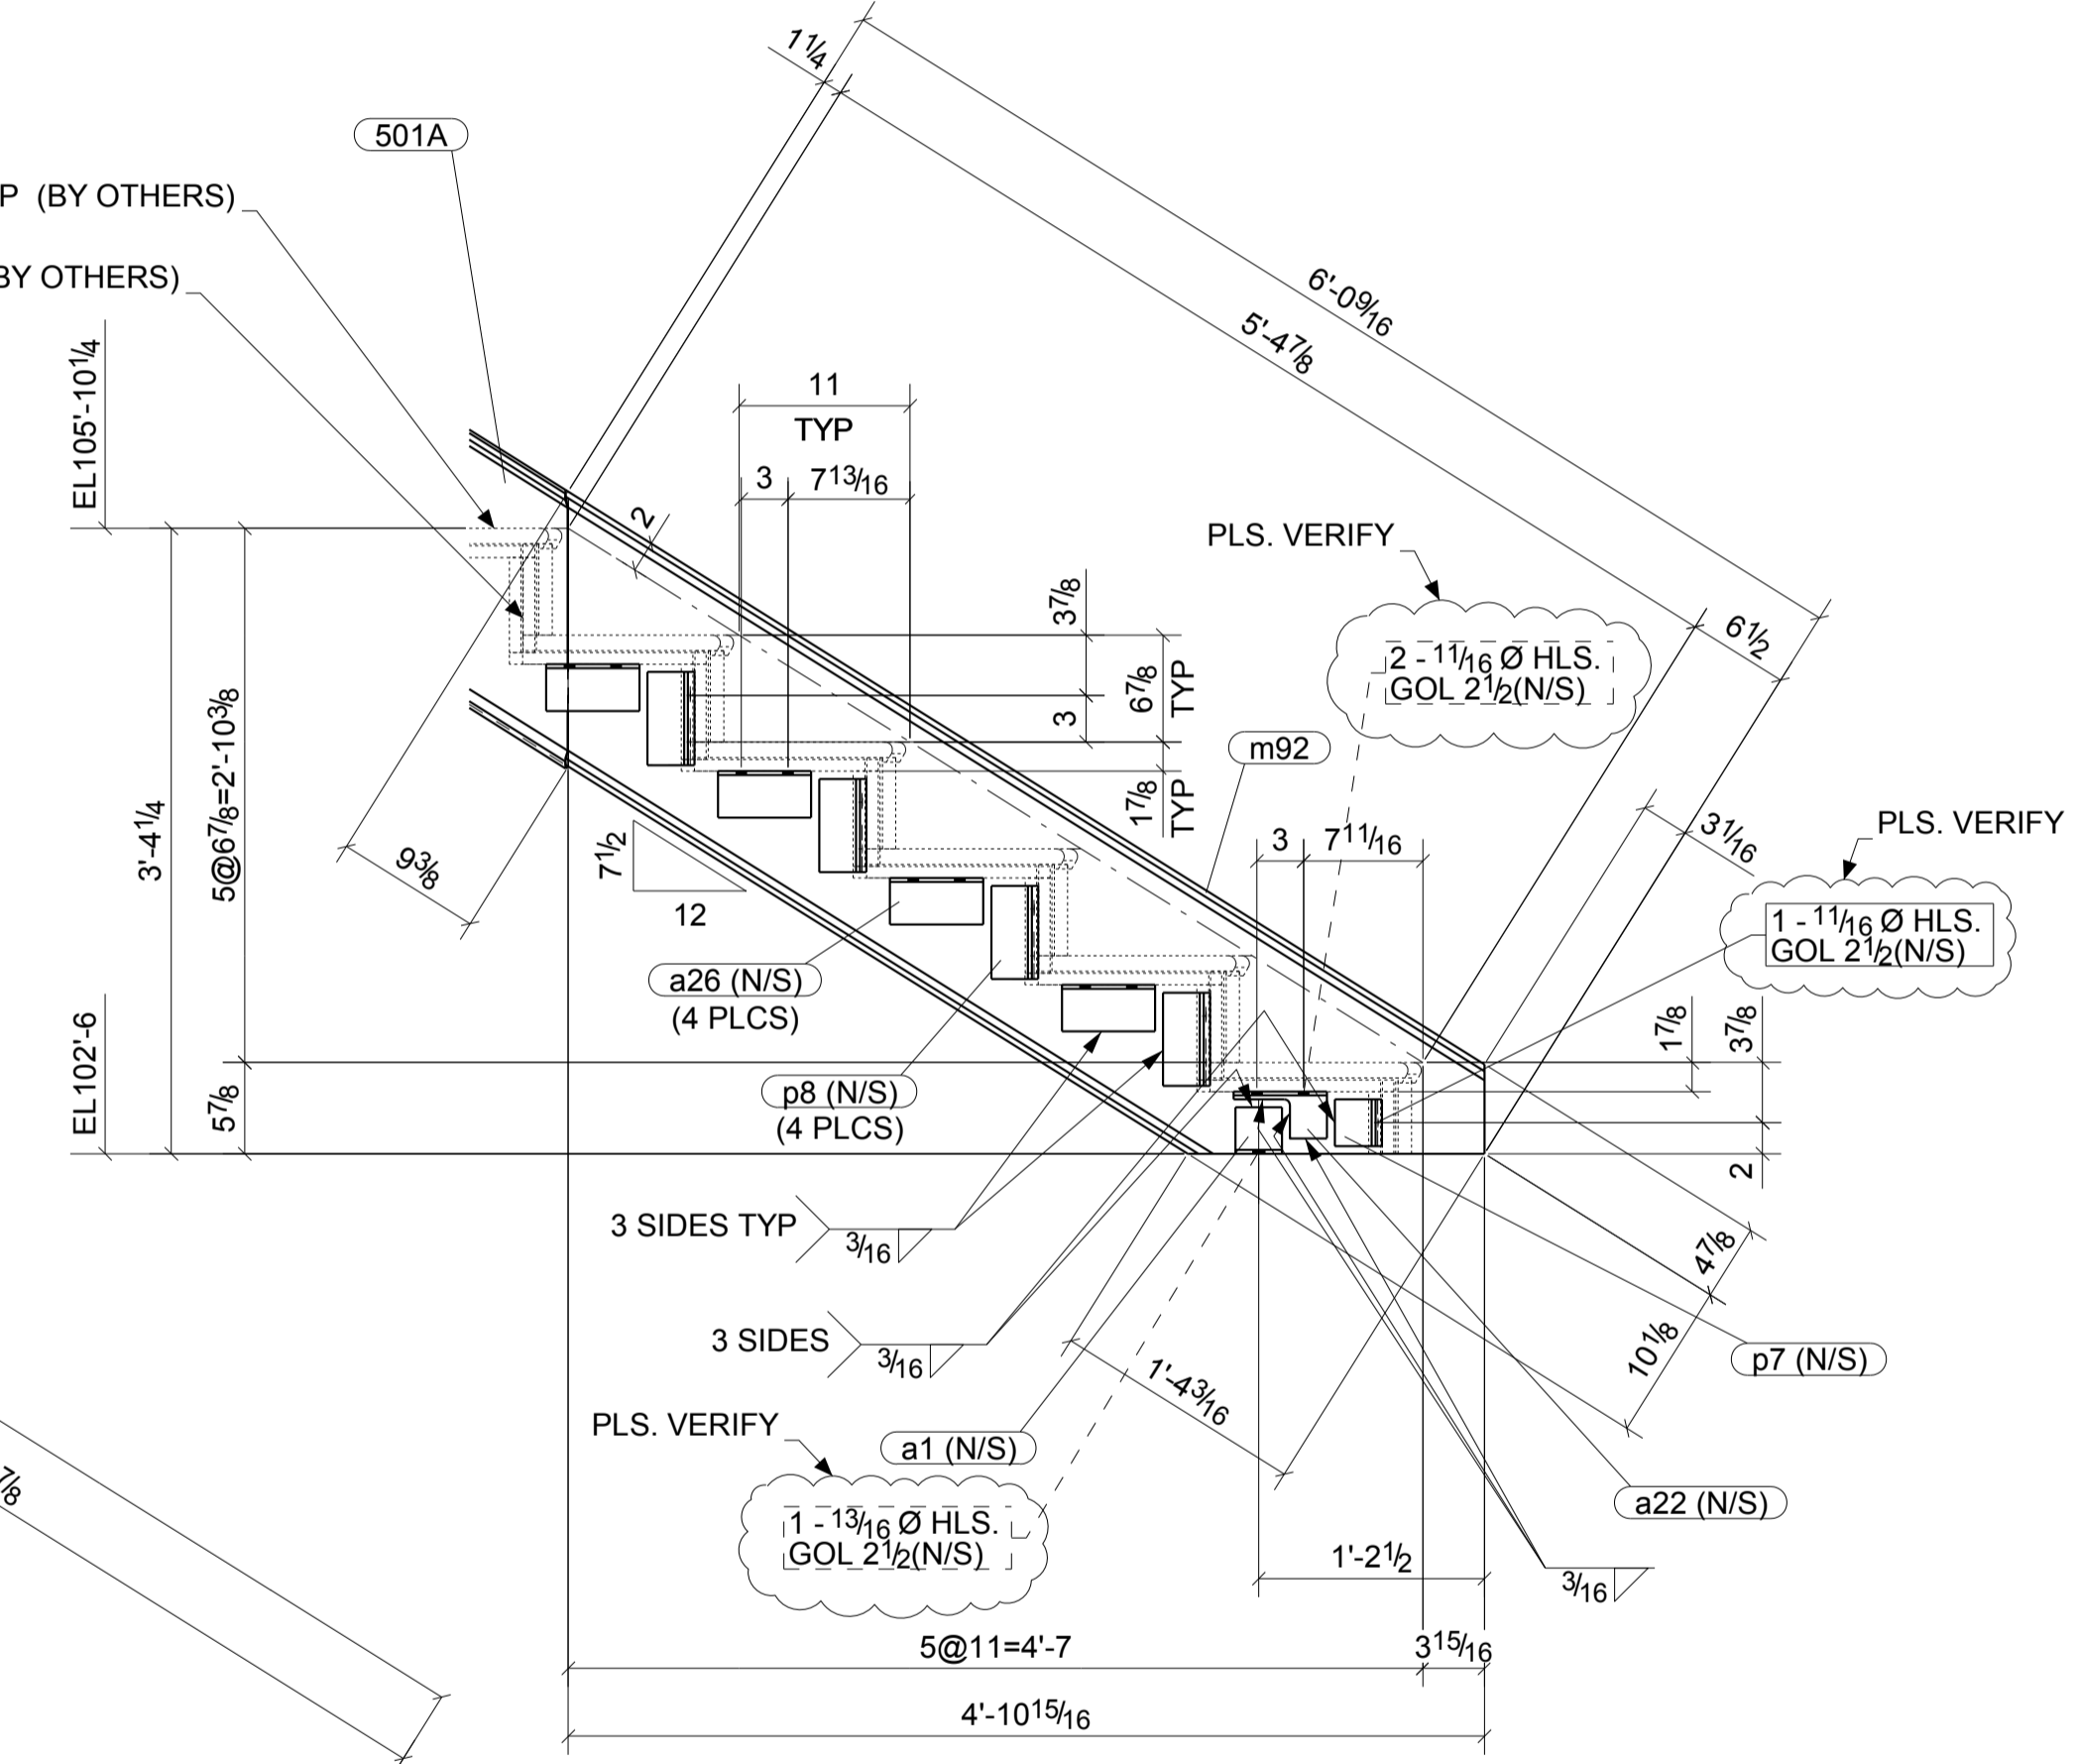

SECTION B - B

- SHOP NOTES**
- ALL MEMBERS TO BE FABRICATED WITH PIECE MARKS ON LEFT HAND END
  - STEEL - A36 U.N.O.
  - ELECTRODES - 70KSI (LOW HYD. )
  - MAT'L THIS DWG. LOCATED ON DWG(S)
  - ALL DIMENSIONS ARE IN FT.-IN.

1 REQ'D MK 501A REF. E-DWG.:

GRID LOCATION  
2-3/A>